



FATADA LATERALA SUD
SCARA 1:100

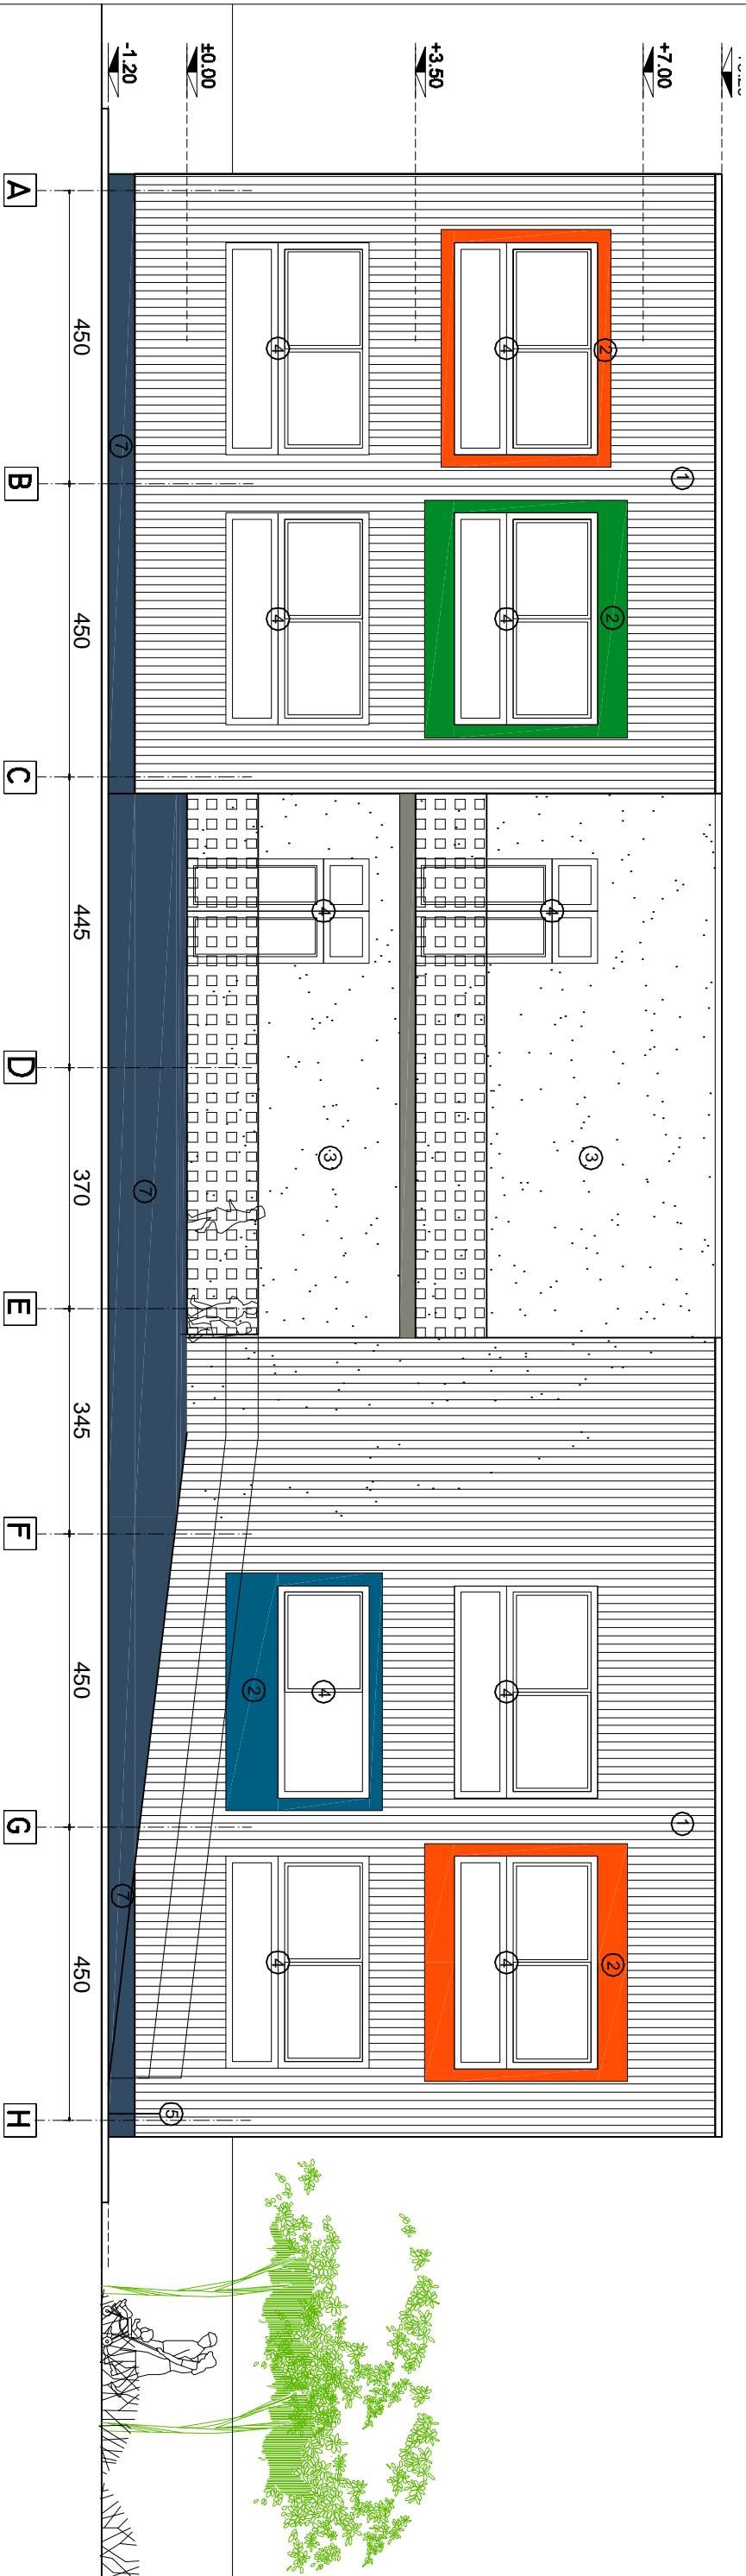

FATADA LATERALA NORD
SCARA 1:100

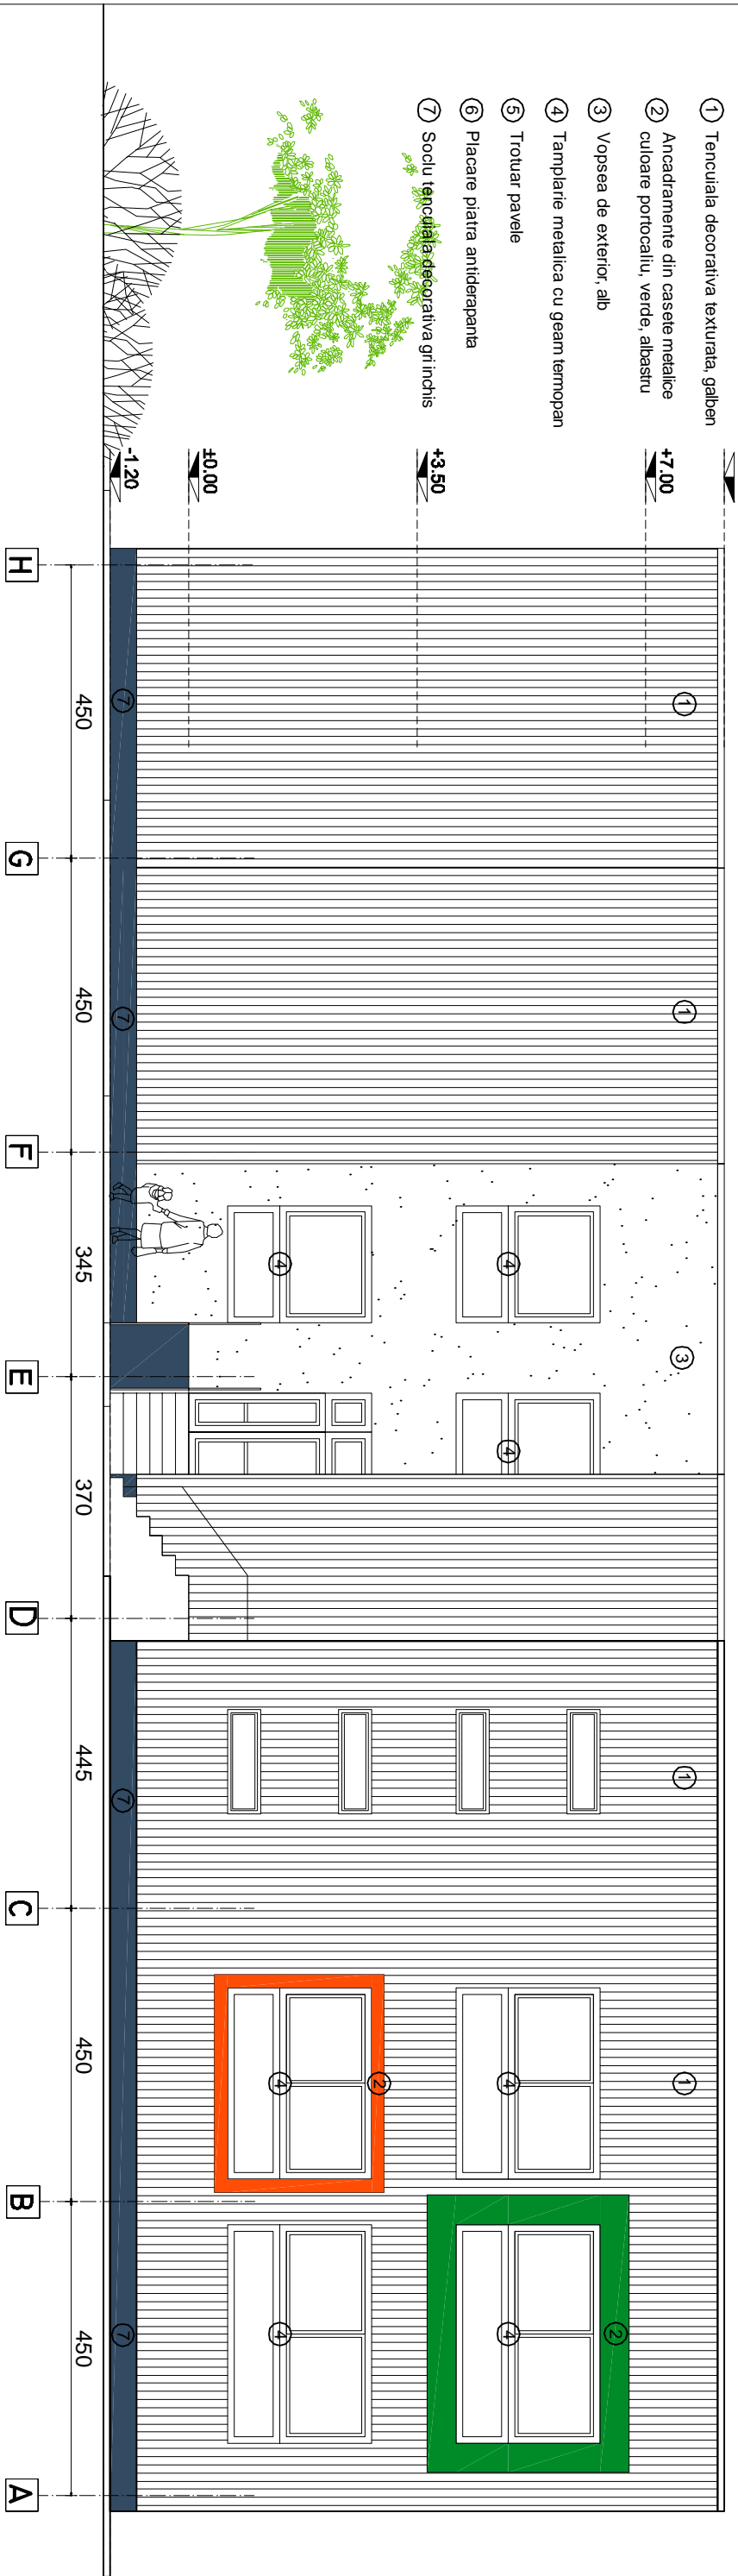

FATADA PRINCIPALA EST

-CATEGORIA DE IMPORTANTA "C"
-CLASA DE IMPORTANTA II
-GRAD II DE REZISTENTIA LA FOC
-RISC DE INCENDIU MIC

VERIFICATOR/ EXPERT	NUME	SEMNATURA	CERINTA	REFERAT / EXPERTIZA NR. / DATA
Proiectant de specialitate:				
S.C. D&D EUROCOM S.R.L.				
Proiectare ,executie, consultanta in constructii!				
JL0/14388/2004, CUI6742073, Bucuresti, Sector2, Str. Intradea Calitatii, Nr.4				
Punct lucru: Str. Vasile Lascari, Nr.88, Sector 2, Bucuresti ISO 9001:2008Cert.Nr.1966 07.12.2015				
Tel/fax: 031/4251982, 031/4251981 e-mail: office@ddeurocom.ro website: www.ddeurocom.ro				
Beneficiar: DIRECTIA GENERALA DE ASISTENTA SOCIALA SI PROTECTIA COPILULUI SECTOR 6				
Titlu proiect: CONSTRUCTIE SI DOTARE CRESA "INGERASII"				Proiect nr 06/2018
Amplasament: Str. Rusesti, Nr. 6A, Sect. 6, Bucuresti				Faza S.F.
Titlu planşa: FATADA LATERALA - SUD / NORD				Planşa nr. A09
DATE: APRILIE 2018 REVIZIA: 02 SCARA: 1:100				