


PLAN TERASA

CORP C3


	CAMERA	DIMENSIUNI				Nr.pers
		S (mp)	P (mp)	h (m)	V (mc)	
P01	HOL ACCES	4,56	8,9	3,4	15,504	0
P02	G.S.PERSOANE CU HANDICAP	4,32	8,6	3,4	14,688	0
P03	VESTIAR PROFESORI	6,98	10,78	3,4	23,732	3
P04	DEPOZIT MATERIALE SPORTIVE	7,3	10,97	3,4	24,82	0
P05	SALA DE SPORT	160,36	54,5	5,4	865,94	108
P06	HOL	10,63	13,8	3,4	36,142	0
P07	HOL	6,73	14	3,4	22,882	0
P08	VESTIAR BAIEȚI	8,18	11,45	3,4	27,812	3
P09	VESTIAR FETE	7,63	11,06	3,4	25,942	3
P10	G.S. BAIEȚI	6,3	15,49	3,4	21,42	3
P11	G.S. FETE	5,66	14,69	3,4	19,244	2
P12	SALA KINETOTERAPIE	37	24,34	3,4	125,8	16
		265,65				138,7

FINISAE	Sapa	Gresie	Parchet	h fatianta	lavabil
X	X	X	X	X	X
X	X	X	X	2,10	X
X	X	X	X	X	X
X	X	X	X	X	X
X	X	X	X	X	X
X	X	X	X	X	X
X	X	X	X	X	X
X	X	X	X	X	X
X	X	X	X	2,10	X
X	X	X	X	2,10	X
X	X	X	X	X	X

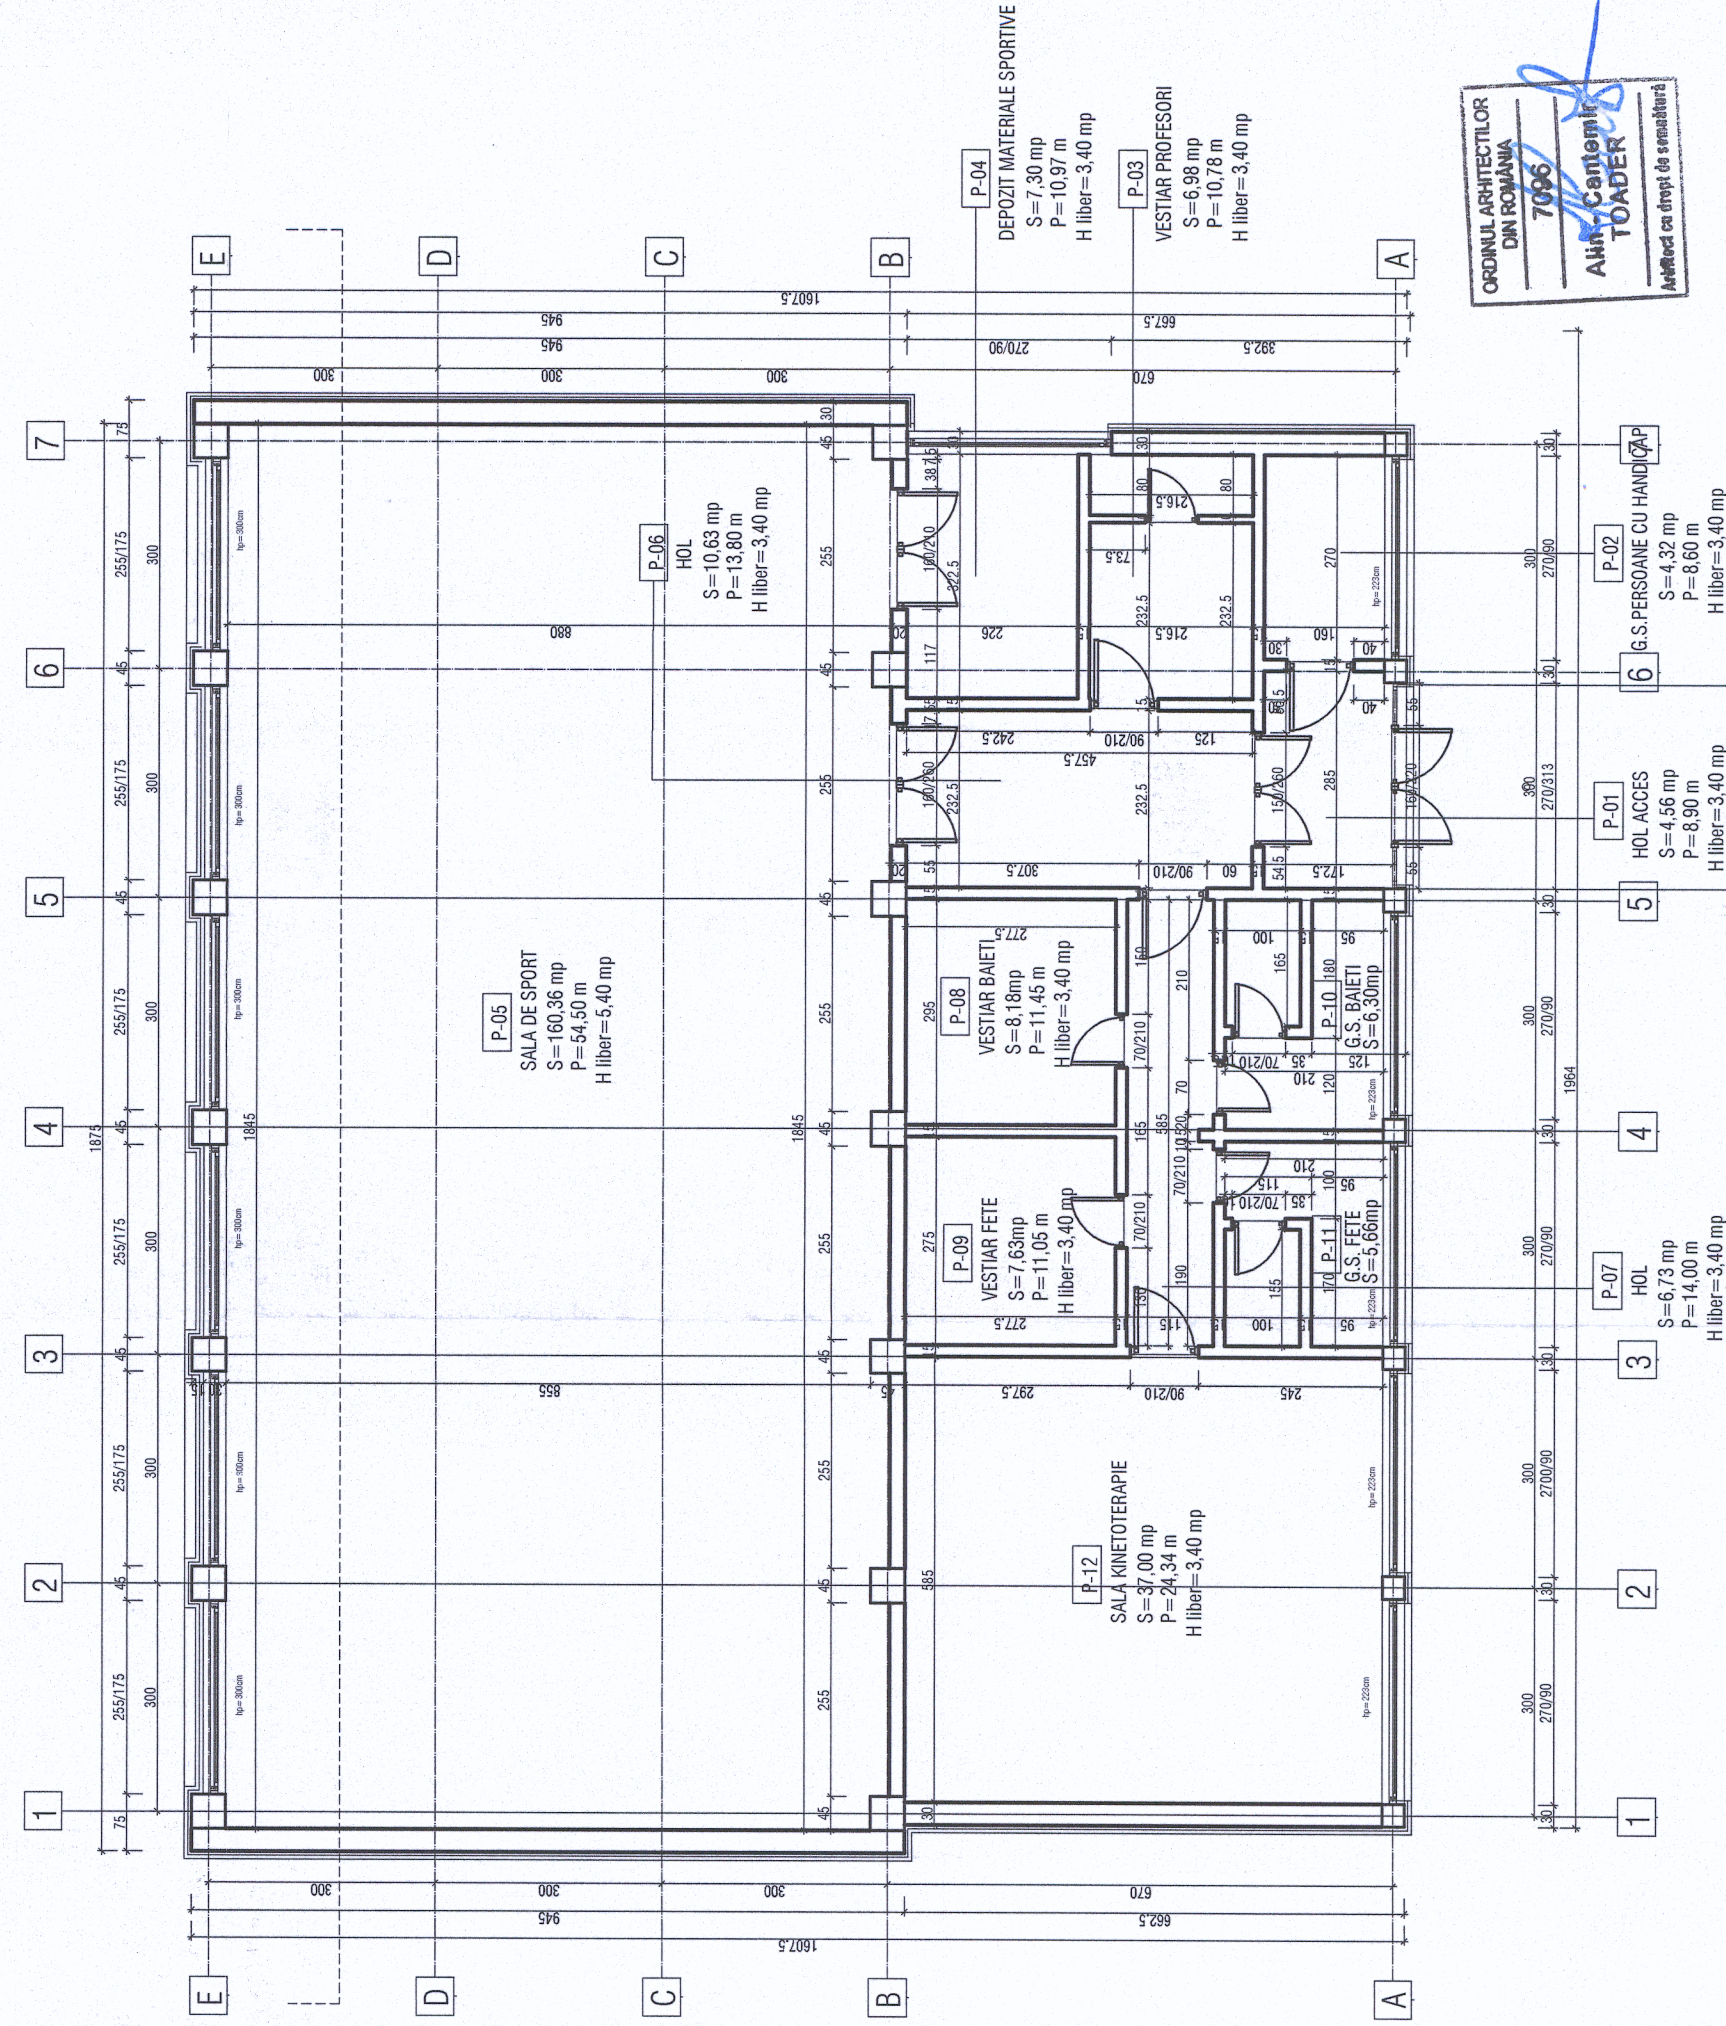

OFICIUL ARHITECTURILOR
DR. ROMANA
7096
AUTORIZAT
TOCHER
Infectiile sunt de vanitate

PLAN PARTER

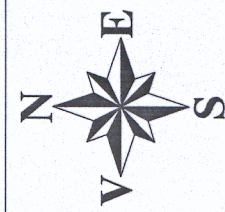

REVIZUA	DATA REVIZIEI	DESCRIERE MODIFICARE	SERIALITATE
VERIFICATOR	NUMAR	SERIALITATE	CERTIFICAT
S.C. VEGO CONCEPT ENGINEERING S.R.L.			
40015142811, CUI RO09319743			
SEF PROIECT	NUMAR	SERIALITATE	SCALA
CONCEPT	S.C. VEGO CONCEPT S.R.L.	1:100	
DISENAT	DR. ROMANA		
VERIFICARE INTERNA	FAZA	BATENT	SPECIALTATE
LOCATE	VERIFICARE	PLAN	REF.
BUCURESTI, CALA VLAHIEI 100, BLOC 1, ETAJ 1			
CORP C3 PLAN PARTER			
CORP C3 PLAN TERASA			
CORP C3 PLAN TERASA			