




PLAN INCADRARE IN ZONA

Scara 1:2000

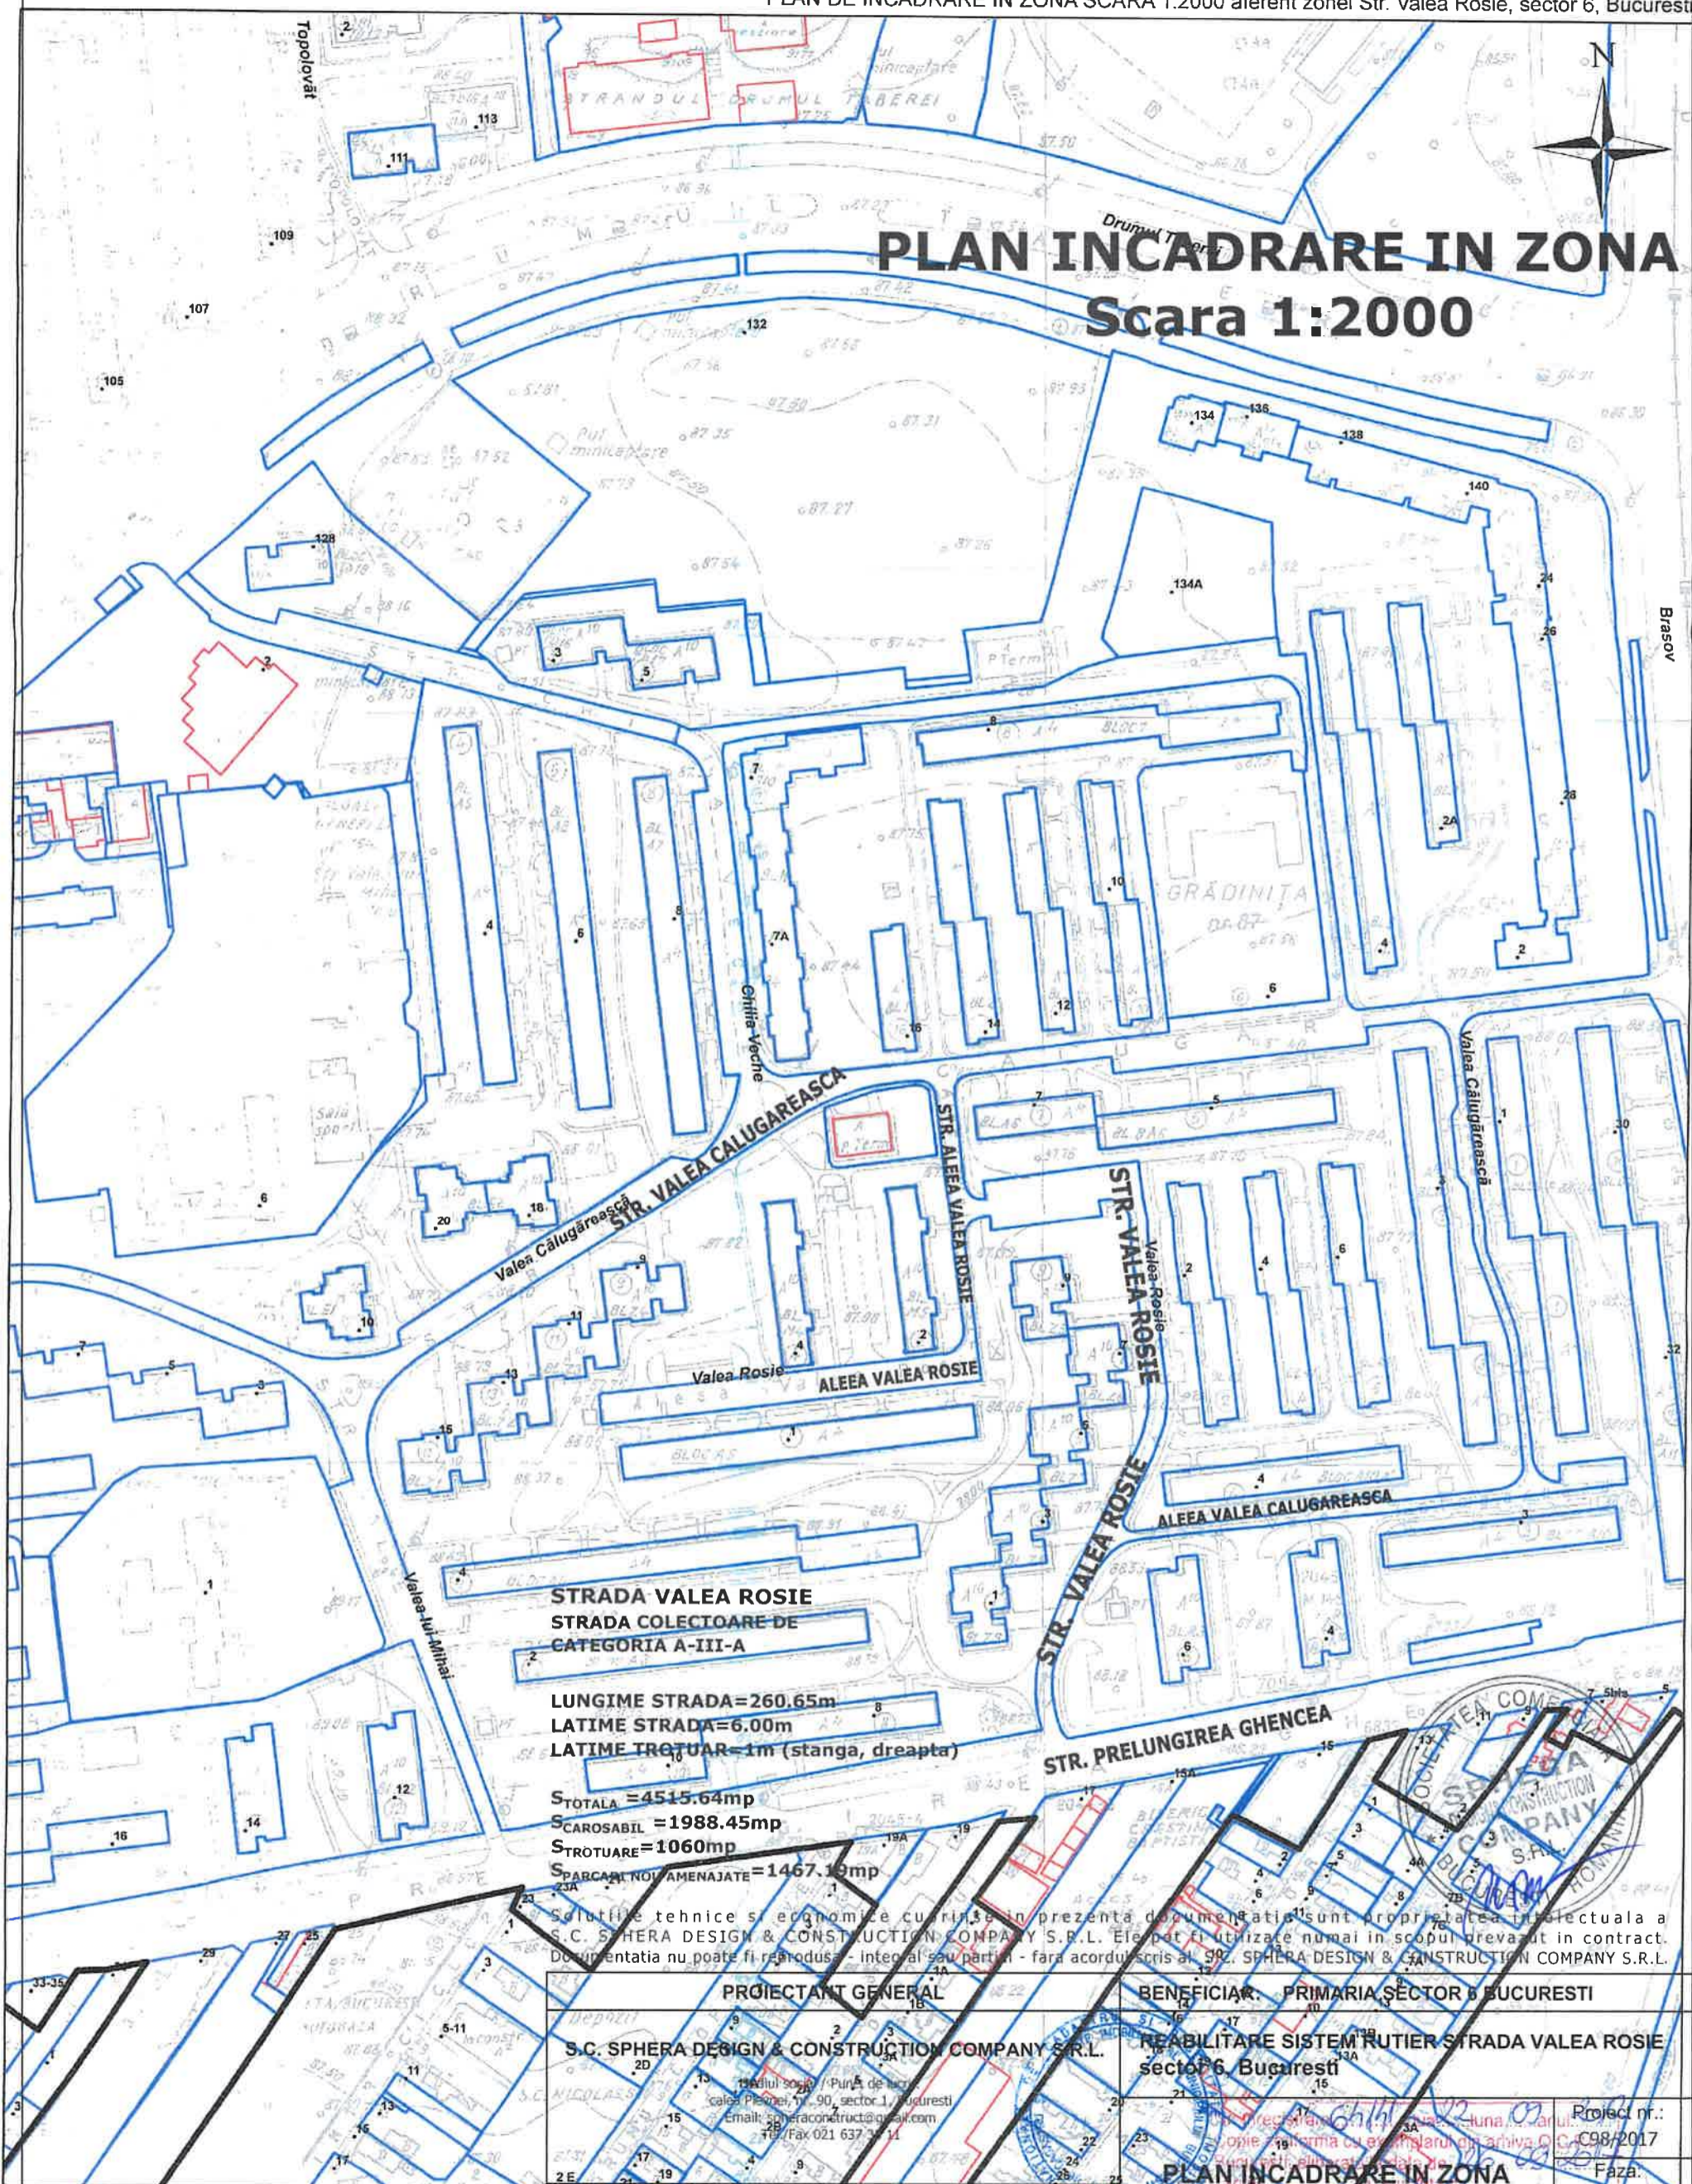

STRADA VALEA ROSIE
STRADA COLECTOARE DE
CATEGORIA A-III-A

LUNGIME STRADA=260.65m
 LATIME STRADA=6.00m
 LATIME Trotuar=1m (stanga, dreapta)

S_{TOTALA} = 4515.64mp
 S_{CAROSABIL} = 1988.45mp
 S_{TROTUARE} = 1060mp
 S_{PARCARI NOI AMENAJATE} = 1467.19mp

Solutiile tehnice si economice cuprinse in prezenta documentatie sunt proprietatea intelectuala a S.C. SPHERA DESIGN & CONSTRUCTION COMPANY S.R.L. Ele pot fi utilizate numai in scopul prevazut in contract. Documentatia nu poate fi reprodusa - integral sau partial - fara acordul scris al S.C. SPHERA DESIGN & CONSTRUCTION COMPANY S.R.L.

PROIECTANT GENERAL
S.C. SPHERA DESIGN & CONSTRUCTION COMPANY S.R.L.
 Strada Ploesti, nr. 90, sector 1, Bucuresti
 Email: spheraconstruct@gmail.com
 Tel: 021 637 31 11 / Fax 021 637 31 11

BENEFICIAR: PRIMARIA SECTOR 6 BUCURESTI
REABILITARE SISTEM RUTIER STRADA VALEA ROSIE
sector 6, Bucuresti

- - documentatii cadastrale avizate
- - constructii introduse in sistemul integrat de cadastru si cartografiere

CALITATEA	NUME	SEMNATURA
Sef proiect	ing. Laurentiu IONESCU	
Coordonator	ing. Catalin CRACIUN	
Desenat	ing. Catalin CRACIUN	

Proiect nr.:	C98/2017
Faza:	S.F.
OCPI Bucuresti, B-dul Expozitie, nr. 1A, sector 1, Bucuresti	
Data:	26.09.2017
Intabulat:	Tamara Gheorgheanu
Planşa:	PLANSĂ
Scara:	1:2000
An:	2017
Ordn:	0
Bl:	1/1
Bl:	01