


PIESA DE PRINDERE METALICA  
COPERTINA RETRACTABILA  
ELEVATIE LATERALA

Sc. 1 : 1

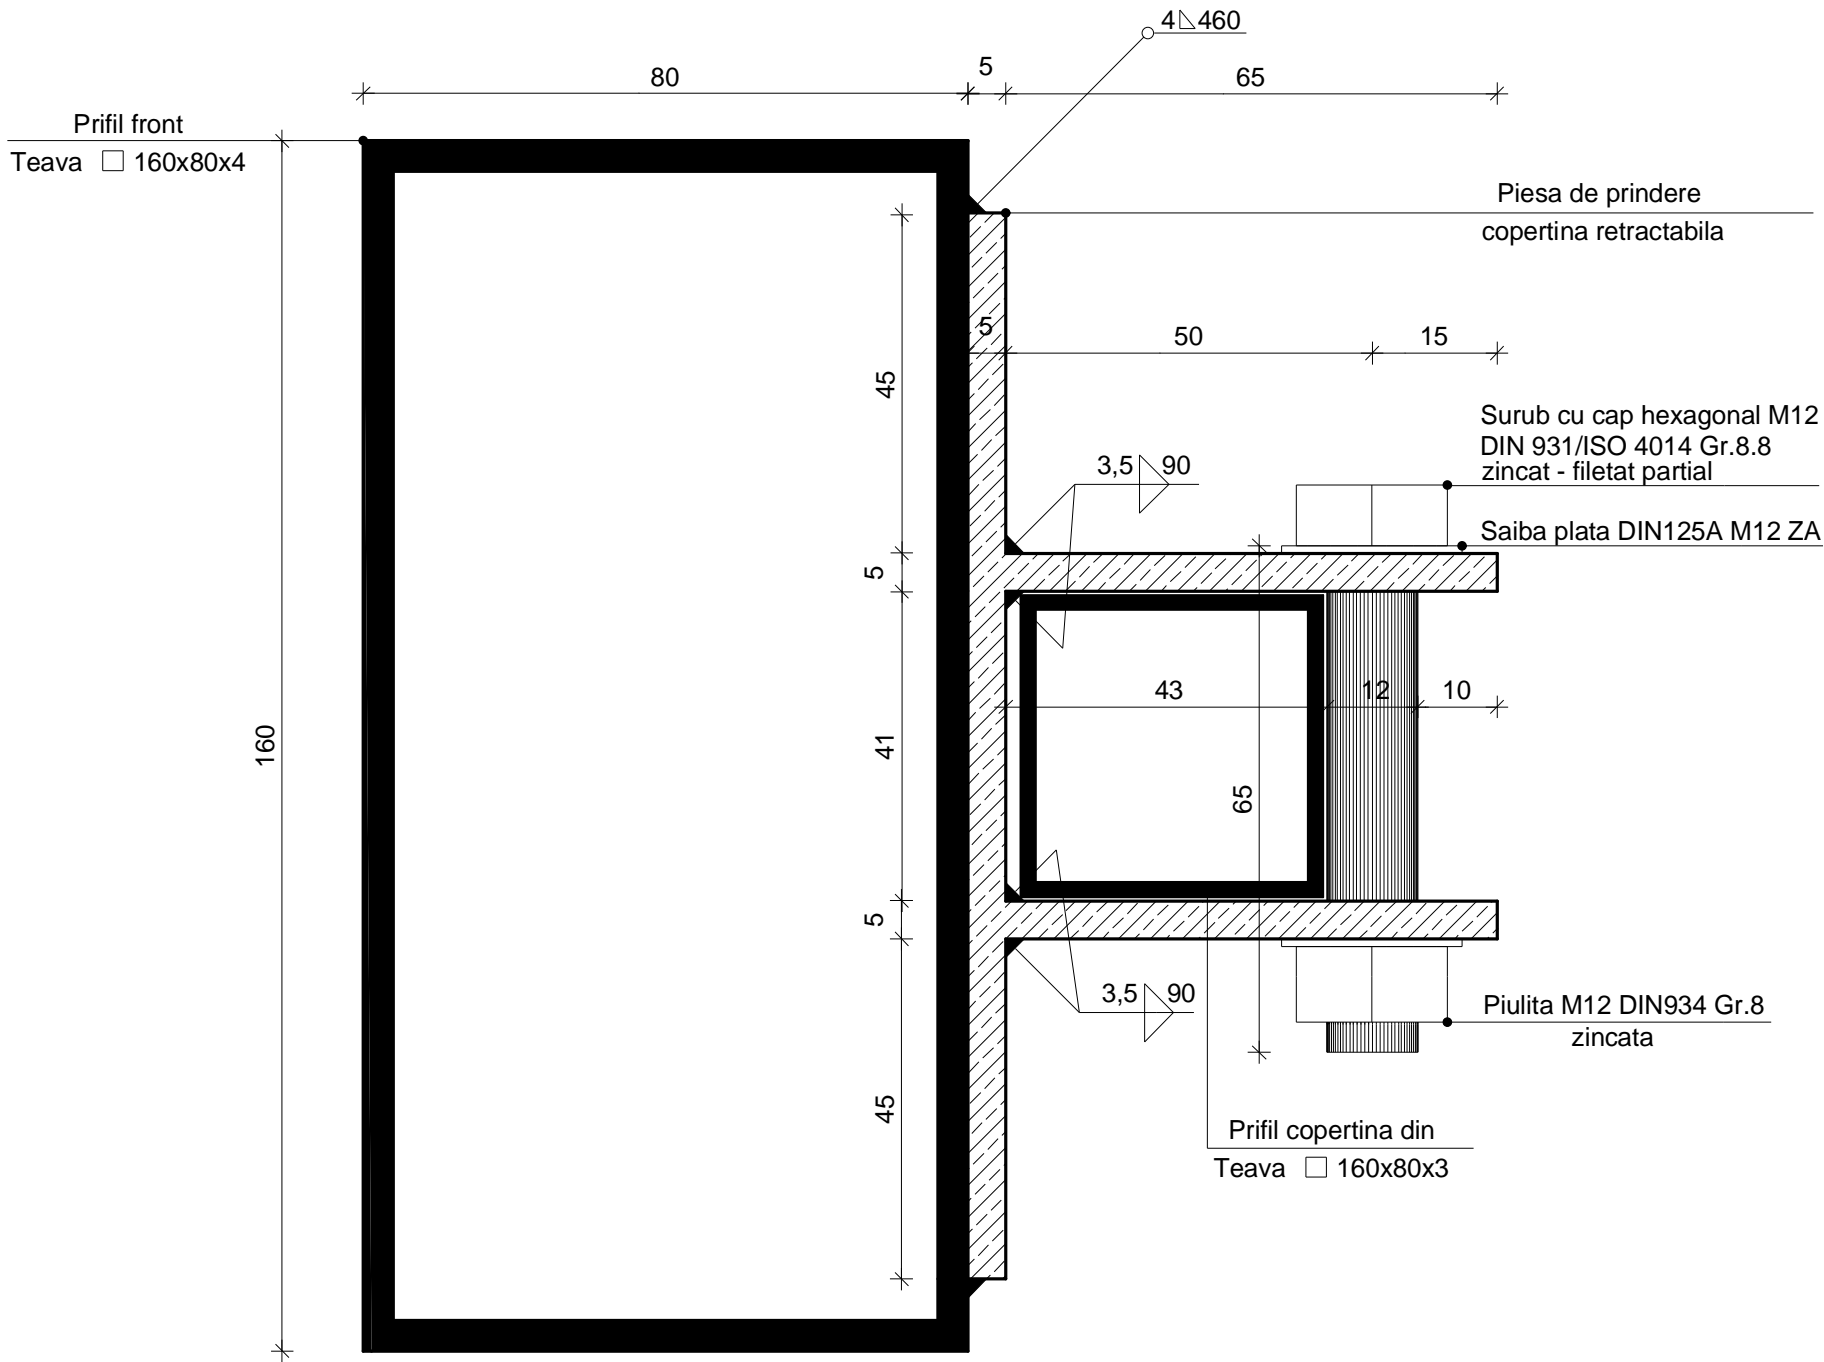

Verificatori expert	Nume	Semnatura			
Proiectant general : CONCORDIA PROJECT ARHITECTURA, DESIGN, CONSULTANTA Str. Avocatilor nr. 3, Satul Gulia, Com. Tortosesti Jud. Dambovit			Beneficiar : Asociatia florarilor si a meseriilor traditionale Str. Dragusin Deleanu nr. 1A Sectorul 2 - Bucuresti	Pr. nr. 3 03.2020	
Specialitate	Nume	Semnatura	Scara : 1 : 20	Denumire proiect : AMENAJARE CONTAINER METALIC PREZENTARE FLORI	Faza : PT
Sef proiect	Ing. Eugeniu Gaiu				
Proiectat	Ing. Eugeniu Gaiu		Data : 03.2020	DETALIU PRINDERE METALICA COPERTINA RETRACTABILA	Plansa : R01/2
Desenat	Ing. Eugeniu Gaiu				