



PROFIL TRANSVERSAL TIP SOLUTIA 1

scara 1:50

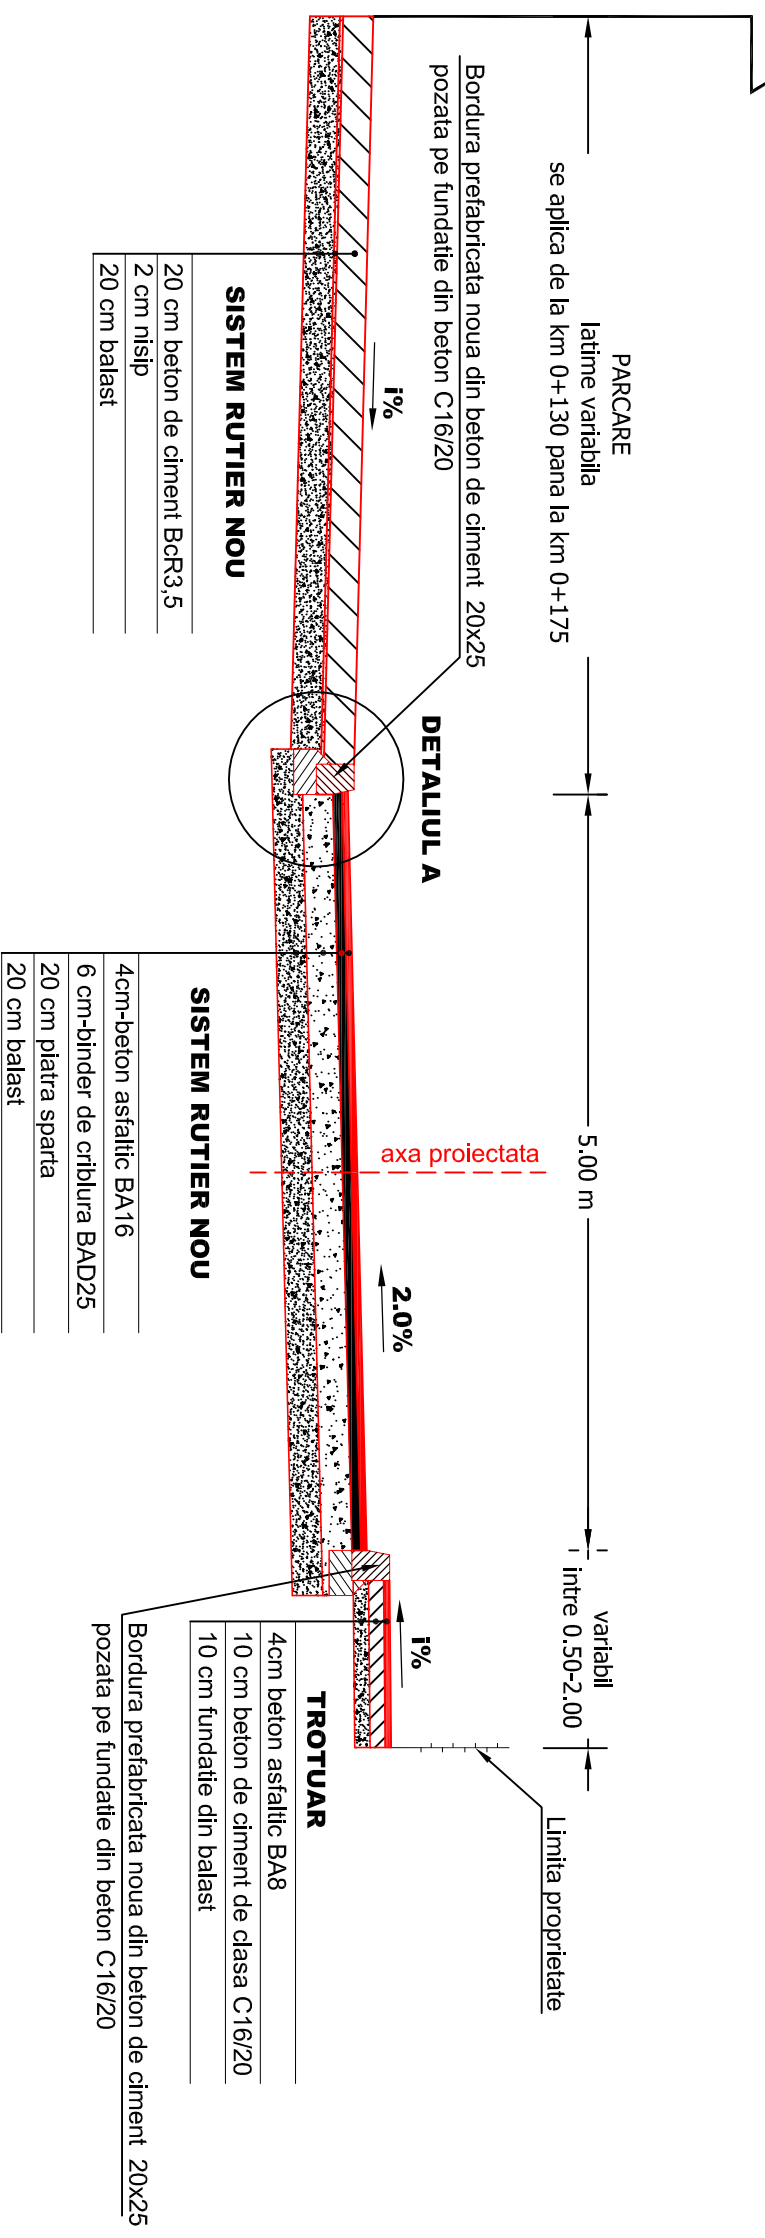


DETALIU BORDURA PREFABRICATA 20x25 scara 1:20

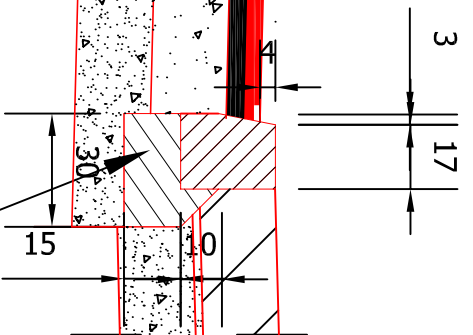

DETALIU A MONTARE BORDURI

DETALIU BORDURA PREFABRICATA 20x25 IN CALE CURENTA scara 1:20

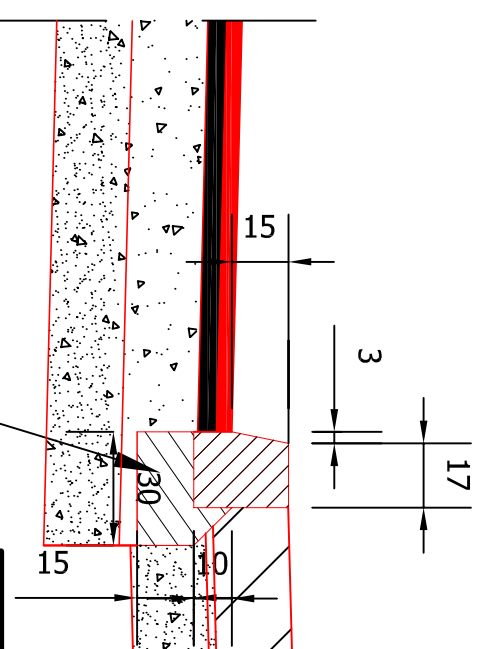

Bordura prefabricata noua din beton de ciment 20x25
pozata pe fundatie din beton C16/20

VERIFICATOR EXPERT	NUME	SEMNATURA	CERINTA	REFERAT / EXPERTIZA NR. / DATA	Proiect nr. 120
	S.C. PRO CONS XXI S.R.L.				
	C.I.F. RO 11709394 Calea Floreasca, nr. 169, sector 1 Bucuresti Tel:021 346 60 11; Fax:021 346 60 22				
SPECIFICATIE	NUME	SEMNATURA	Scara:	Titlu proiect:	Faza:
SEF PROIECT	Ing. FLORIN PRICOPCIUC		1:20/1:50	REABILITARE SISTEM RUTIER SI EXTINDERE RETEA DE ALIMENTARE CU APA SI CANALIZARE MENAJERA SI PLUVIALA STRADA GABRIELA SZABO	D.A.L.I.
PROIECTAT	Ing. SIMION BARBAROSIE			Titlu plansa:	Plansa nr.
DESENAT	teh. SABINA STROESCU		Data: 2010	Profil transversal tip	PTT- 01