


CLASA DE IMPORTANTA A CONSTRUCTIEI III  
CATEGORIA "C" DE IMPORTANTA  
GRADUL II DE REZISTENTA LA FOC

FATADA PRINCIPALA  
situatia existenta

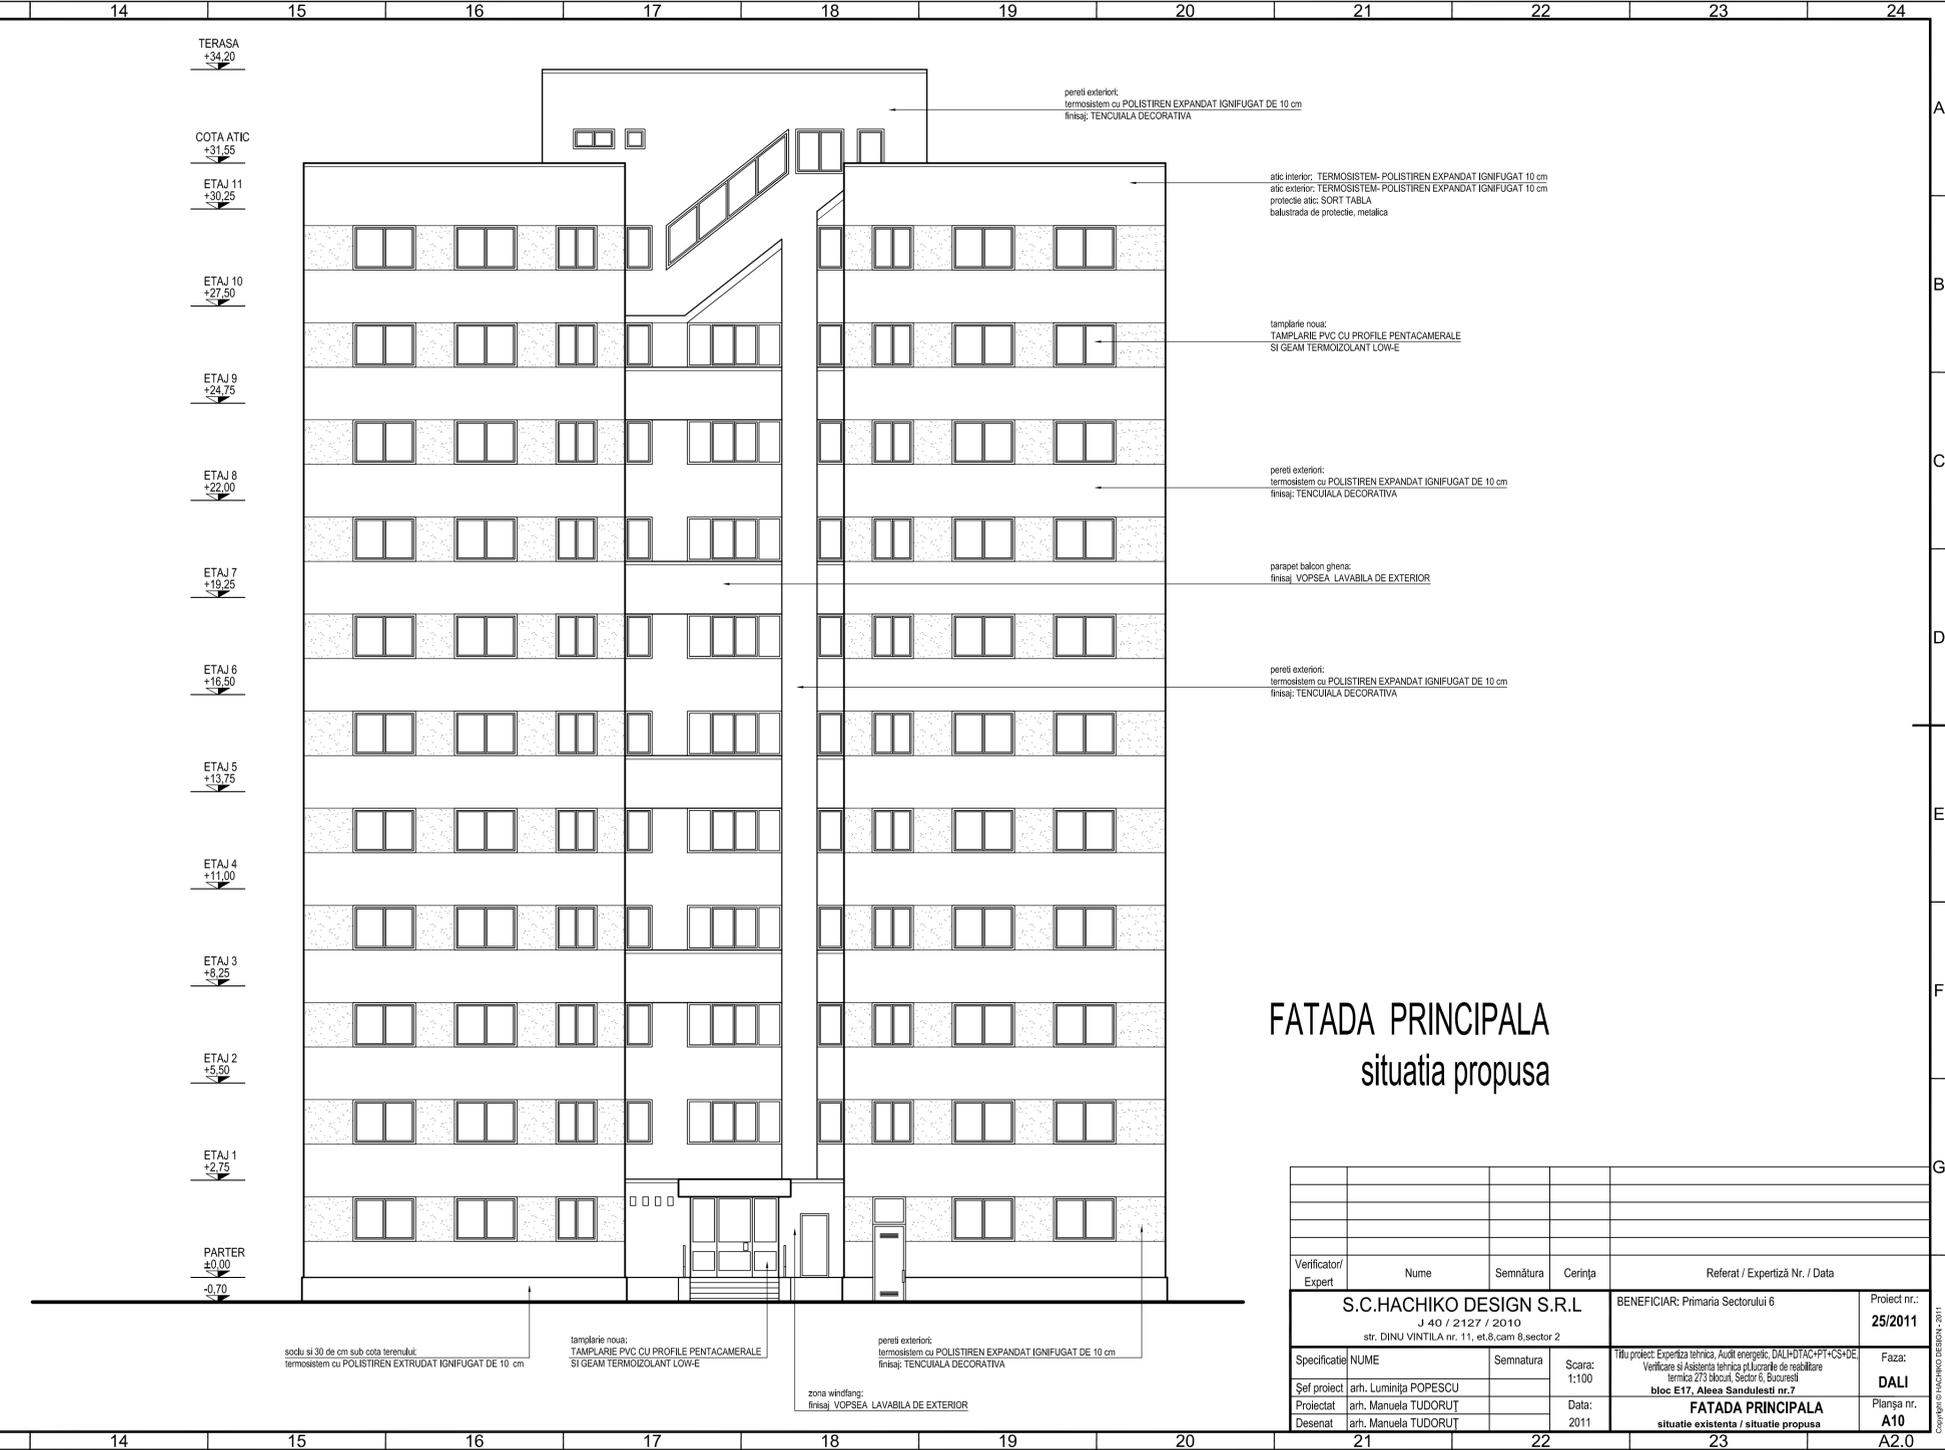

FATADA PRINCIPALA  
situatia propusa

Verificator/Expert	Nume	Semnatura	Cerința	Referat / Expertiză Nr. / Data
S.C.HACHIKO DESIGN S.R.L. J.40 / 2.127 / 2010 str. DINU VINTILA nr. 11, et.8, cam. 8, sector 2				BENEFICIAR: Primaria Sectorului 6
Proiect nr.: 25/2011				
Specificatii	NUME	Semnatura	Scara: 1:100	Titu proiect: Expertiza tehnica, Audit energetic: DALI+DTAC+PT+CS+DE, Verificare si Asistenta tehnica pt.Lucrarile de realizarea termica Z73 blocuri, Sector 6, Bucuresti bloc E17, Aleea Sandulesti nr.7
Șef proiect	arh. Luminița POPESCU			Faza: DALI
Proiectat	arh. Manuela TUDORUȚ		Data: 2011	Planșa nr. A10
Desenat	arh. Manuela TUDORUȚ			situatie existenta / situatie propusa