


PROFILE TRANSVERSAL TIP

SCARA 1:50

TIP III - se aplica pe strazile:  
Str. Padureni 1 Km 0+000 - km 0+200

TIP IV - se aplica pe strazile:  
Str. Padureni 3

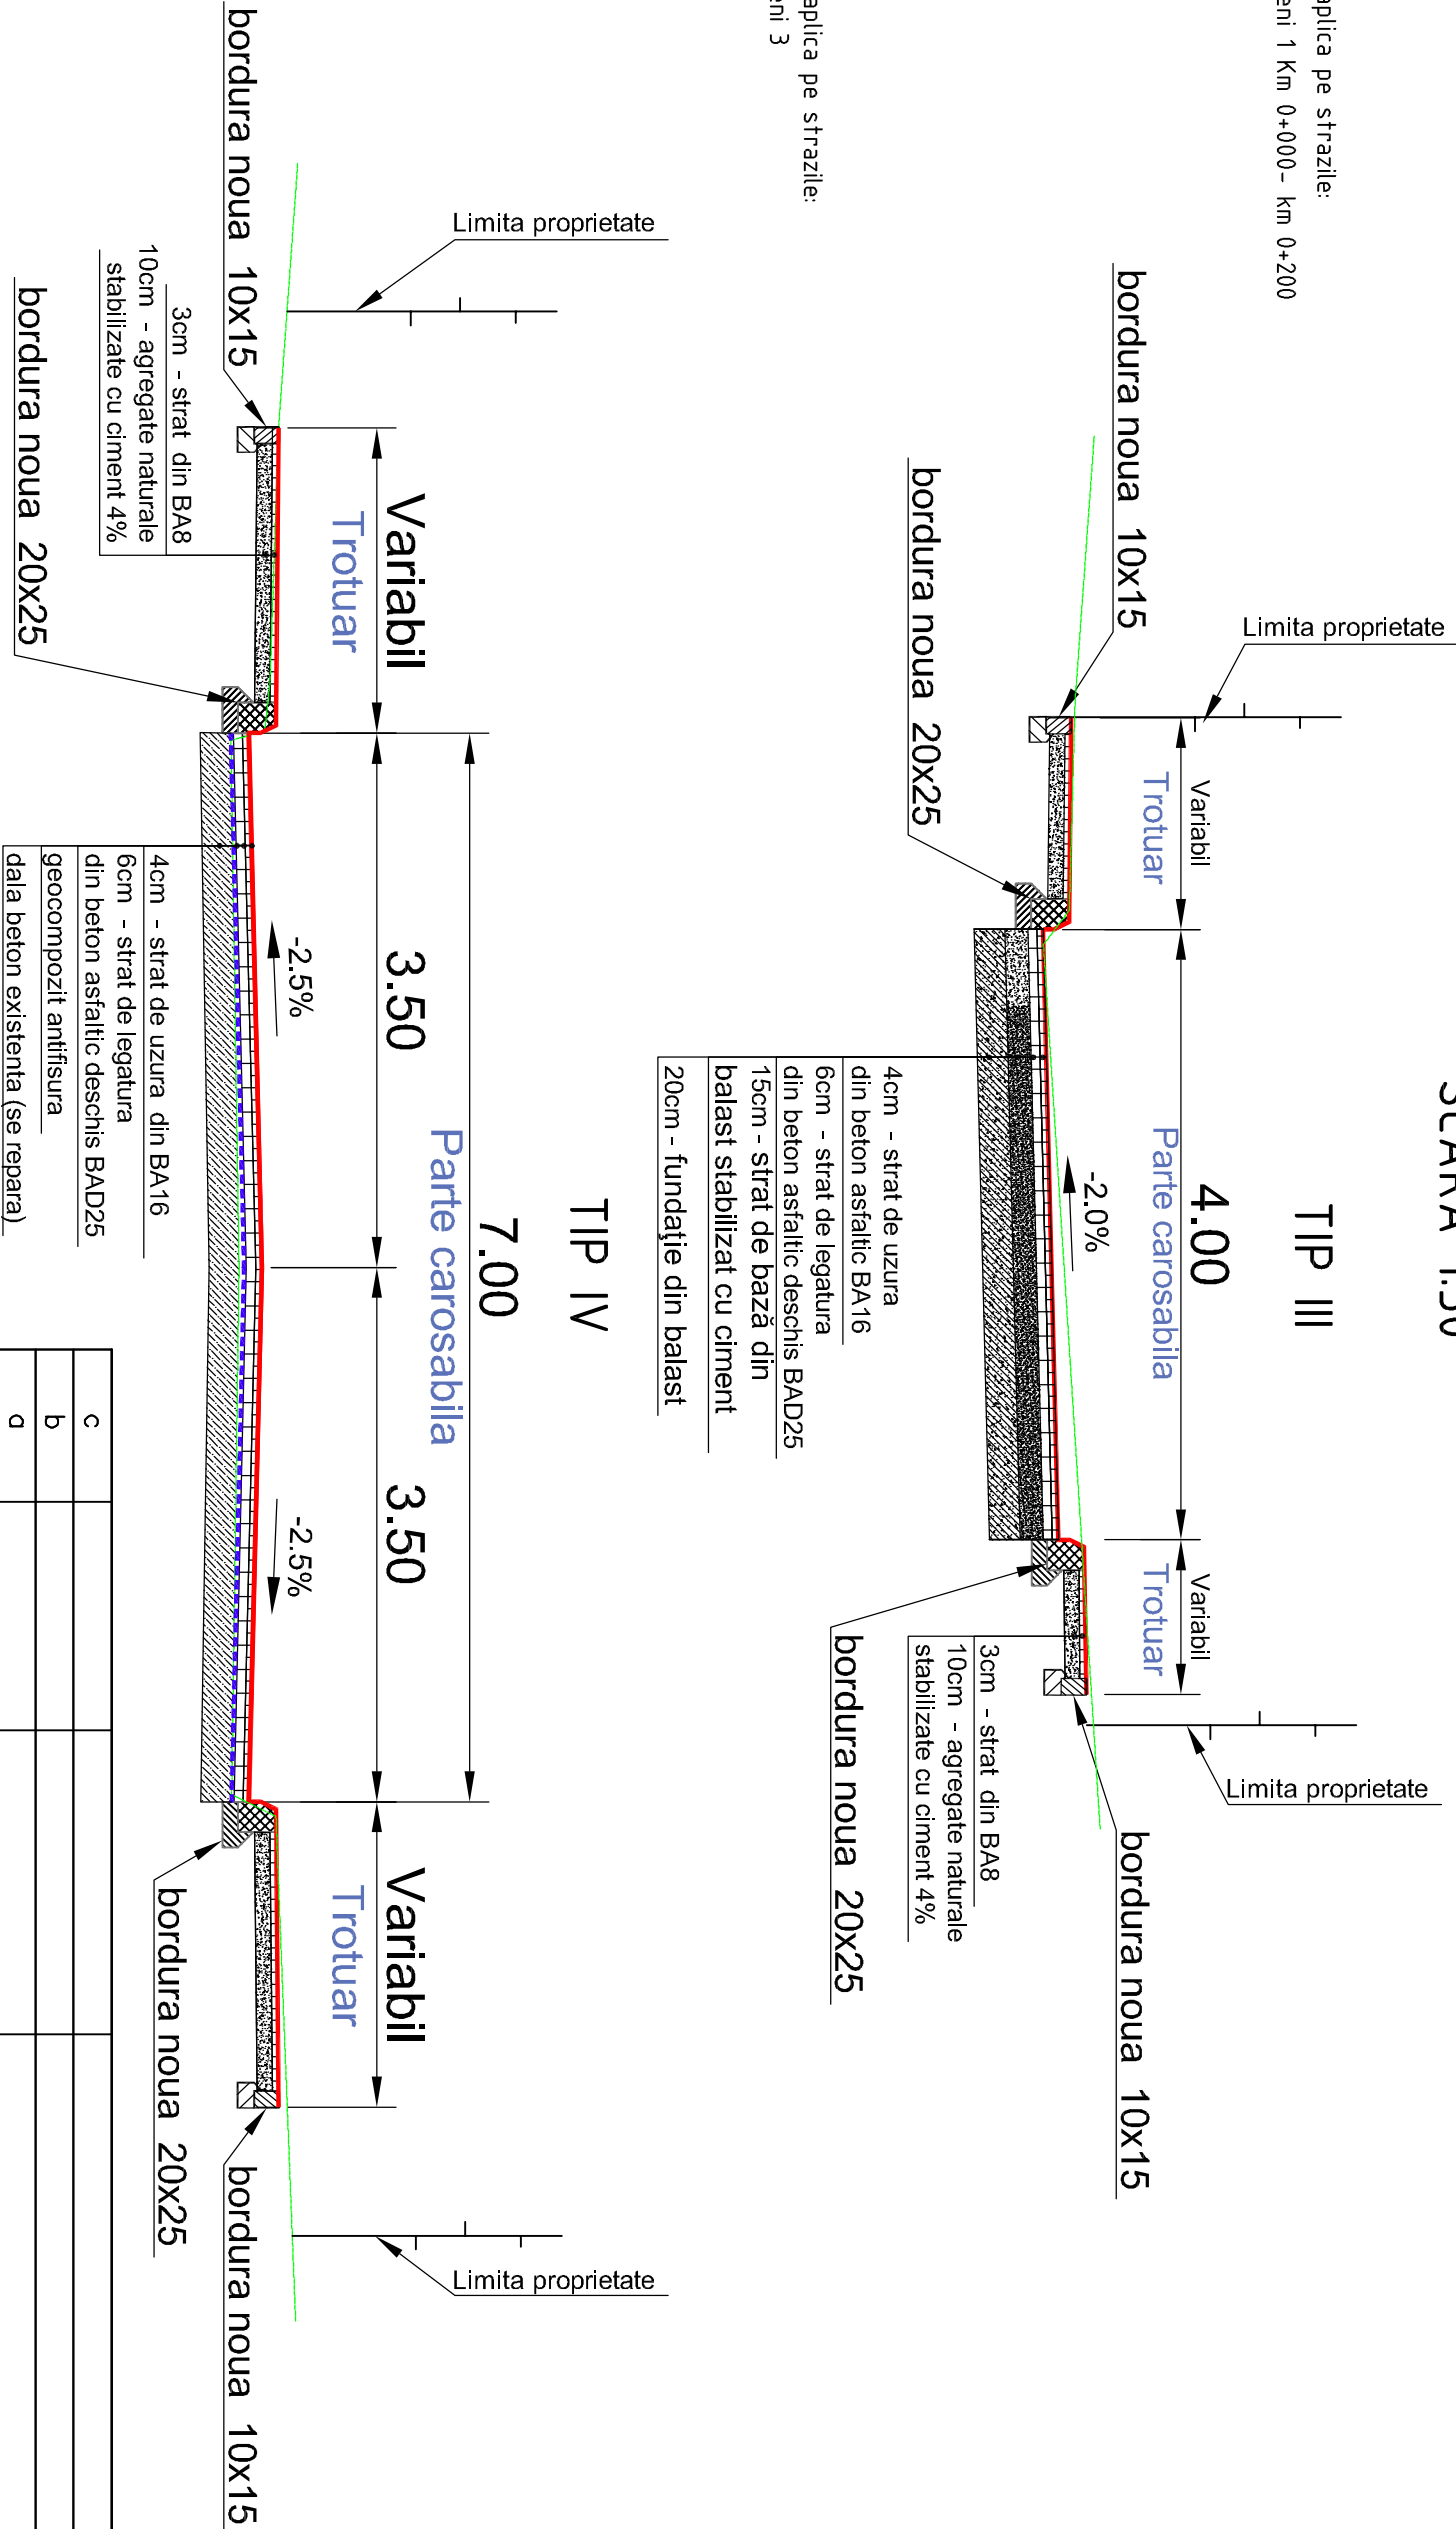

c																											
b																											
d																											
Revizor:	Data		Numele:																								
Proiectant				Motivul revizuirii si documentul																							
Investitor				PRIMARIA SECTOR 6																							
Investitia :				" REABILITARE SISTEM RUTIER PE STRADA PADURENI, SI ALEI INVECINATE SECTOR 6, BUCURESTI"																							
Denumire planso :				PROFILE TRANSVERSAL TIP																							
Plansoa nr. 2																											
<div><div><div></div><div>intergroup engineering</div><div>Autocad Sh: 344-T1825414</div></div><div><table><tr><td>NUMELE</td><td>SEMNATURA</td><td>Data</td></tr><tr><td>ing. SELAGEA ALEXANDRU</td><td></td><td>NOIEMBRIE/2010</td></tr><tr><td>ing. OANCEA PAUL</td><td></td><td>Score 1:50</td></tr><tr><td>ing. VANTILA MUGUR</td><td></td><td></td></tr><tr><td>ing. SELAGEA ALEXANDRU</td><td></td><td>Faza SF</td></tr><tr><td>ing. SELAGEA ALEXANDRU</td><td></td><td></td></tr></table></div></div>										NUMELE	SEMNATURA	Data	ing. SELAGEA ALEXANDRU		NOIEMBRIE/2010	ing. OANCEA PAUL		Score 1:50	ing. VANTILA MUGUR			ing. SELAGEA ALEXANDRU		Faza SF	ing. SELAGEA ALEXANDRU		
NUMELE	SEMNATURA	Data																									
ing. SELAGEA ALEXANDRU		NOIEMBRIE/2010																									
ing. OANCEA PAUL		Score 1:50																									
ing. VANTILA MUGUR																											
ing. SELAGEA ALEXANDRU		Faza SF																									
ing. SELAGEA ALEXANDRU																											
PROIECT																											
Verificat																											
Procesat CAD																											
Intocmit																											