



# PROFILE TRANSVERSALE TIP


## SCARA 1:50

TIP I - se aplica pe strazile:  
Str. Padureni 2

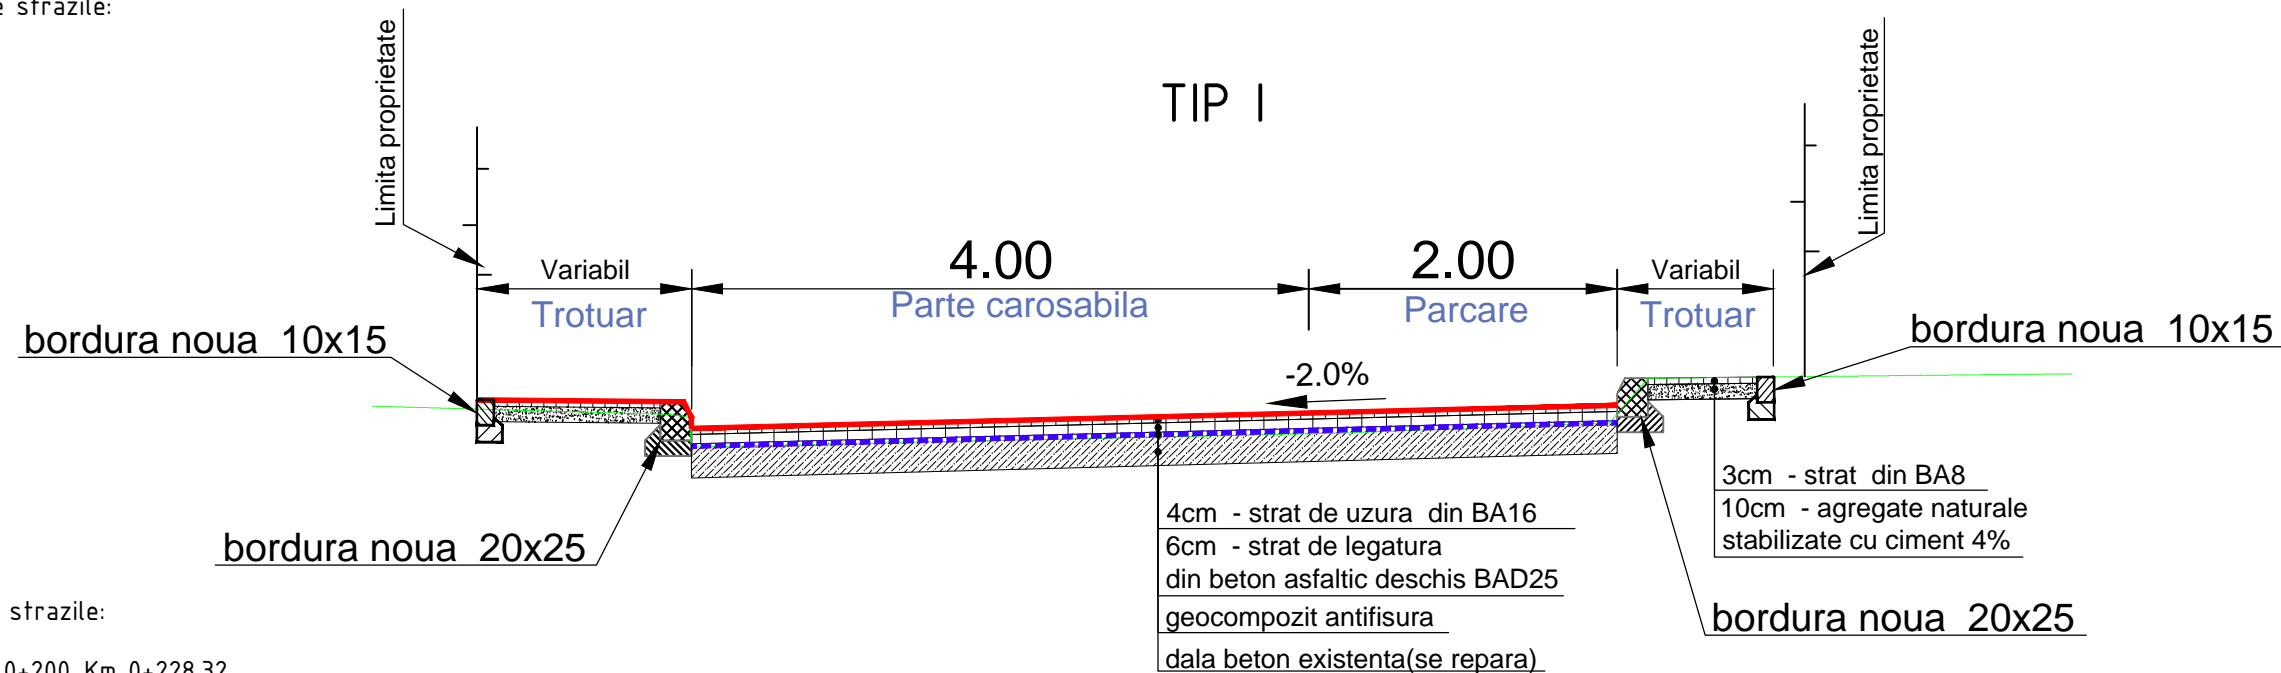

TIP II - se aplica pe strazile:  
Str. Padureni  
Str. Padureni 1 Km 0+200-Km 0+228.32

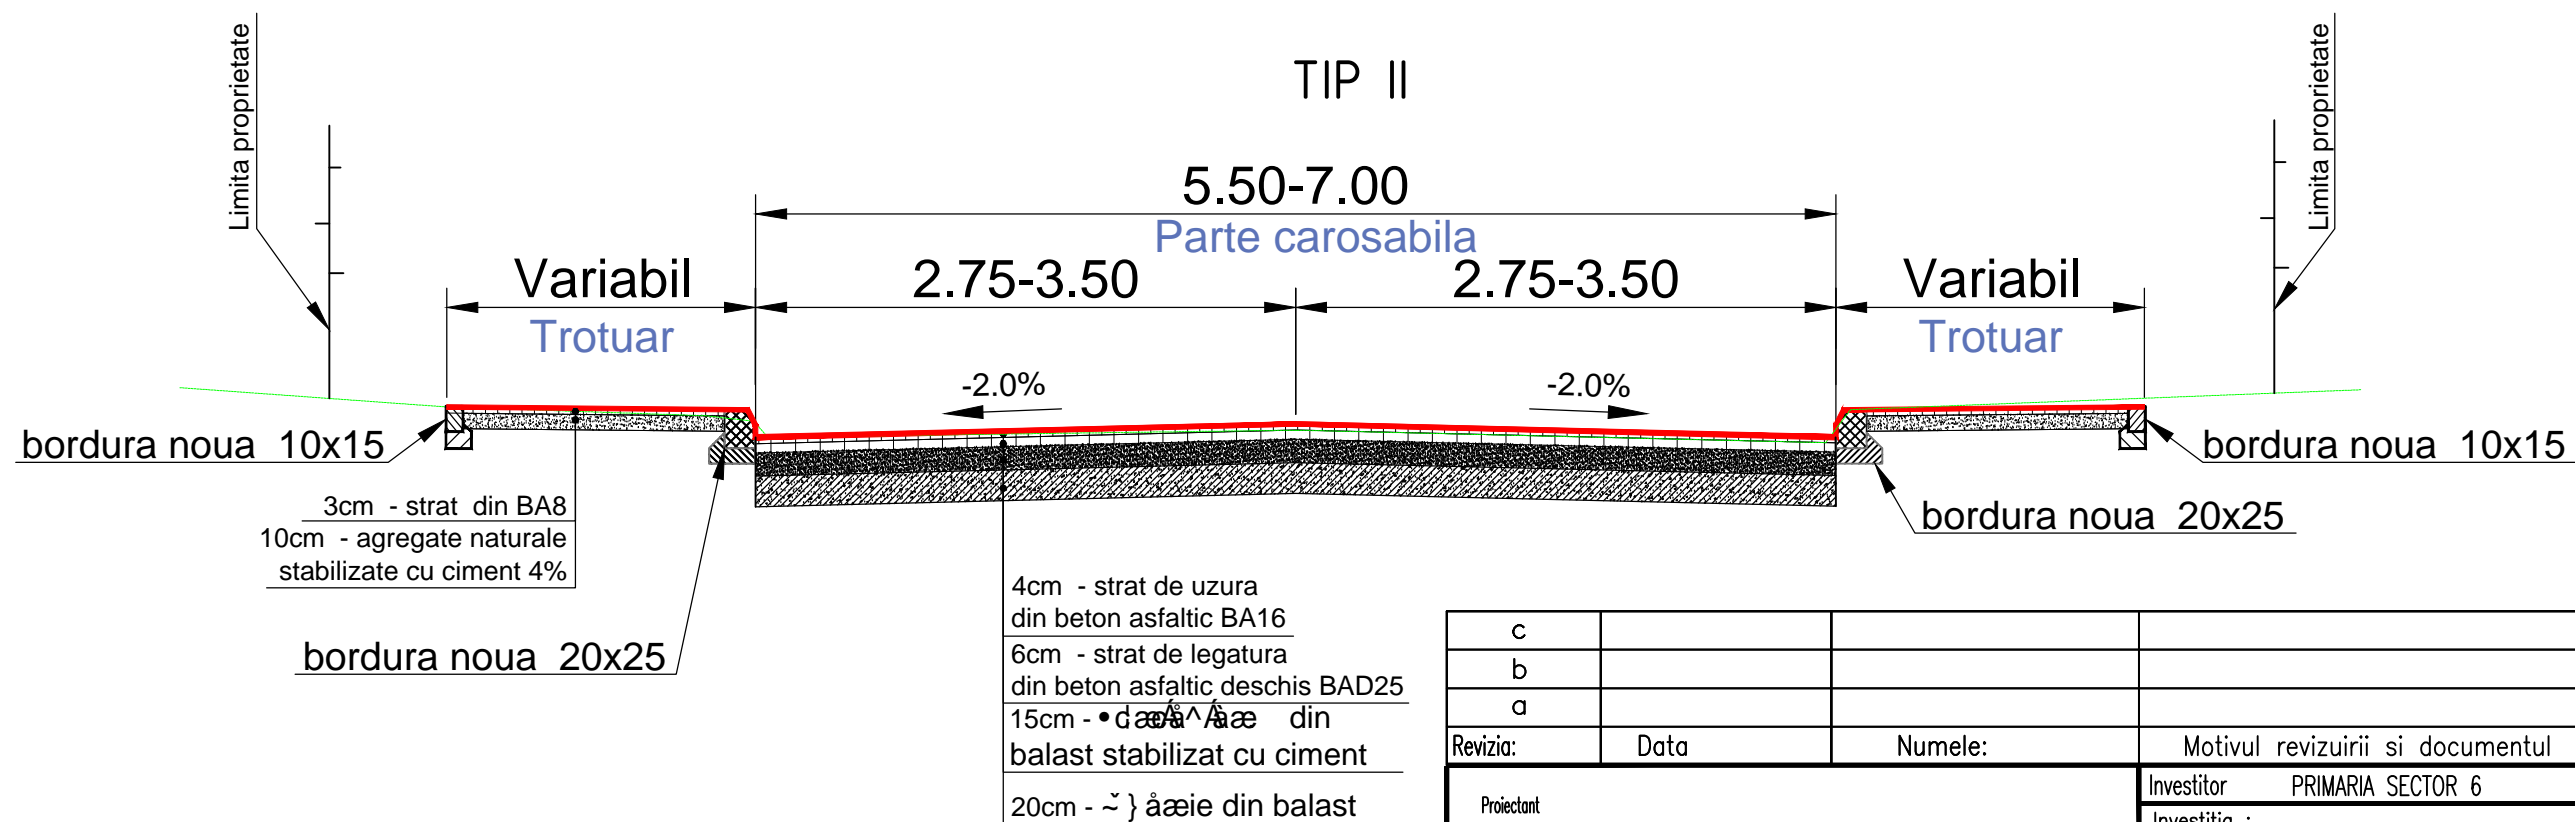

|   |                        |          |   |
|---|------------------------|----------|---|
| c   |                        |          |   |
| b   |                        |          |   |
| a   |                        |          |   |
| Revizia:  | Data                   | Numele:  | Motivul revizuirii si documentul  |
| Proiectant<br><br>intergroup engineering<br>AutoCAD SN: 344-T1825414 |                        |          | Investitor PRIMARIA SECTOR 6  |
|   |                        |          | Investitia :<br>" REABILITARE SISTEM RUTIER PE STRADA PADURENI, SI ALEI INVECINATE SECTOR 6, BUCURESTI" |
| Intocmit  | ing. SELAGEA ALEXANDRU | SEMNAURA | Denumire planşa :<br><br>PROFILE TRANSVERSALE TIP<br><br>Planşa nr. 1                                   |
| Procesat CAD  | ing. OANCEA PAUL       |          |   |
| Verificat   | ing. VINTILA MUGUR     |          |   |
| Resp.proiect specialitate   | ing. SELAGEA ALEXANDRU |          |   |
| Sef proiect   | ing. SELAGEA ALEXANDRU |          |   |
|   |                        |          | Investitia :<br>" REABILITARE SISTEM RUTIER PE STRADA PADURENI, SI ALEI INVECINATE SECTOR 6, BUCURESTI" |
|   |                        |          | Denumire planşa :<br><br>PROFILE TRANSVERSALE TIP<br><br>Planşa nr. 1                                   |