



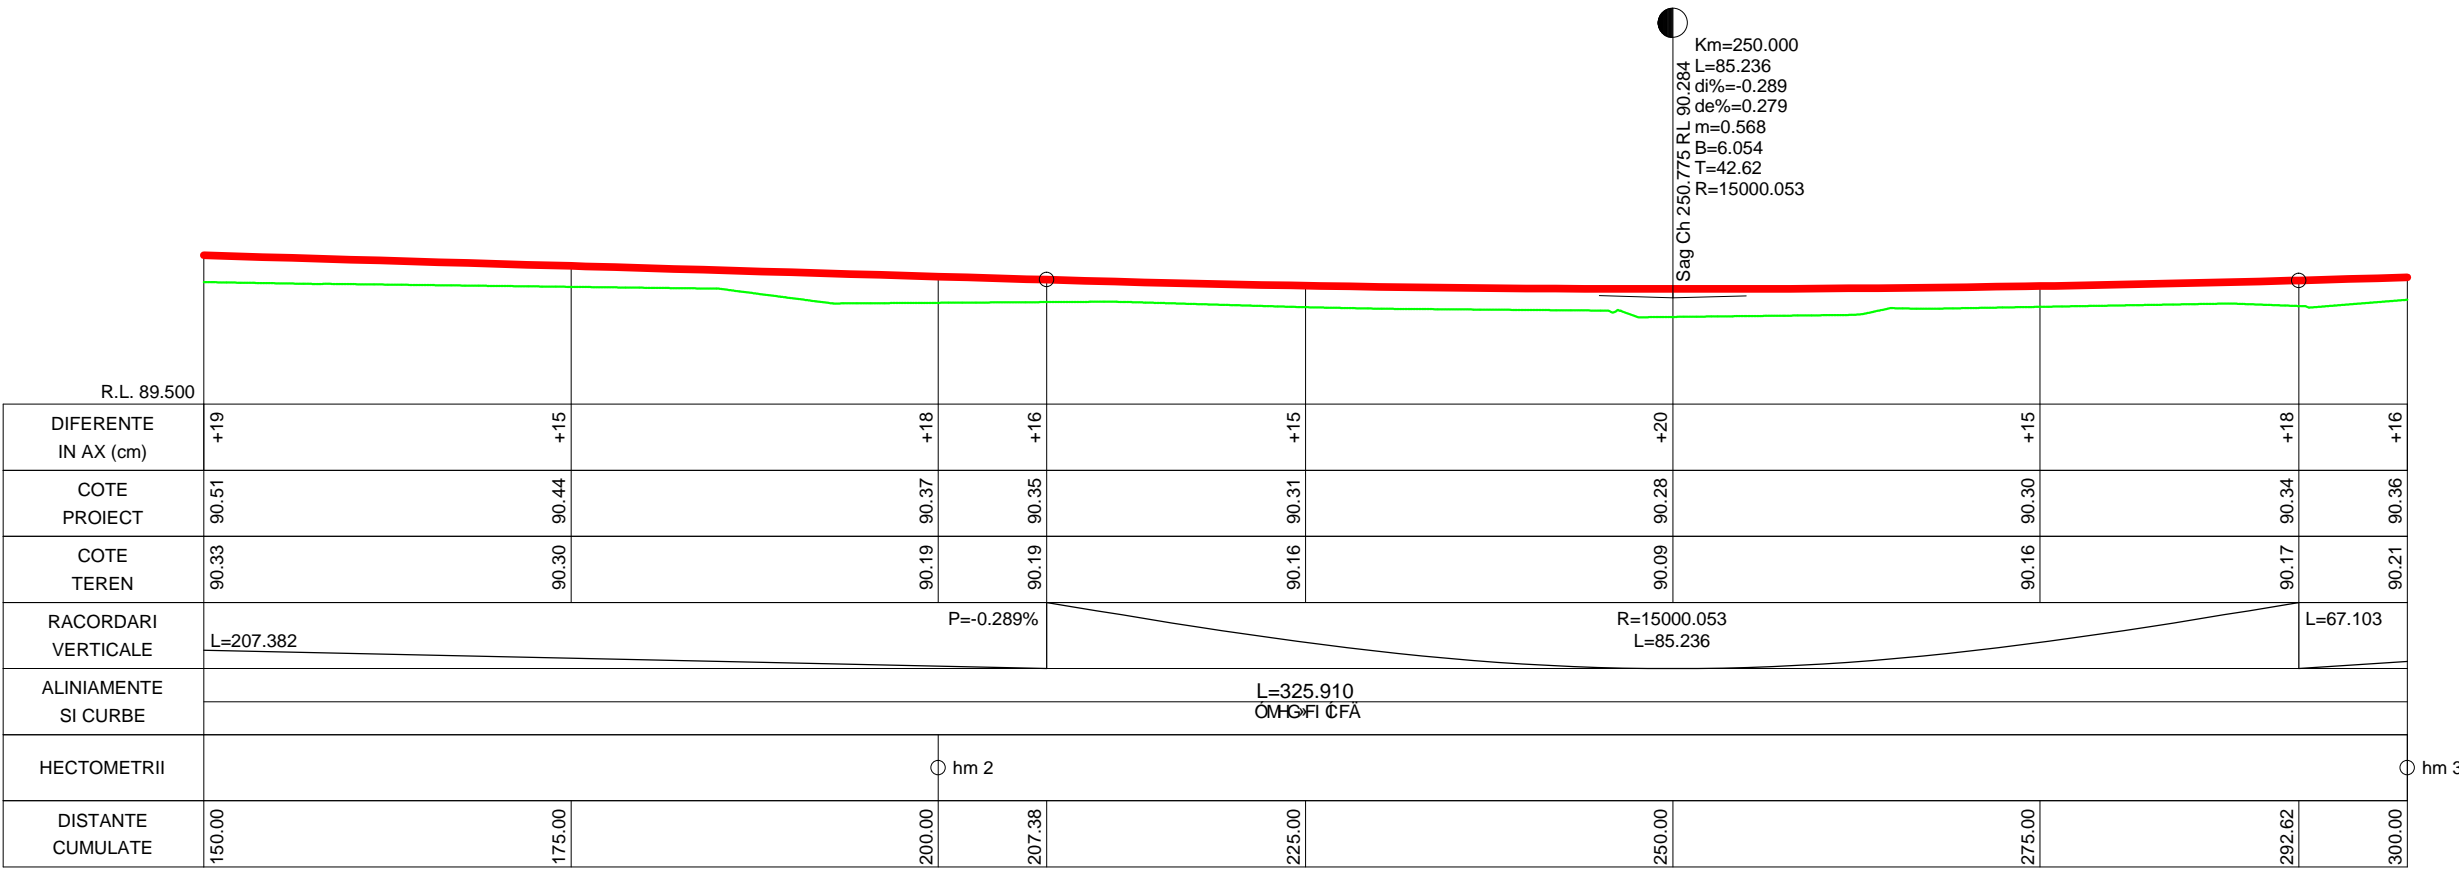
PROFIL LONGITUDINAL
SCARA 1:500/50

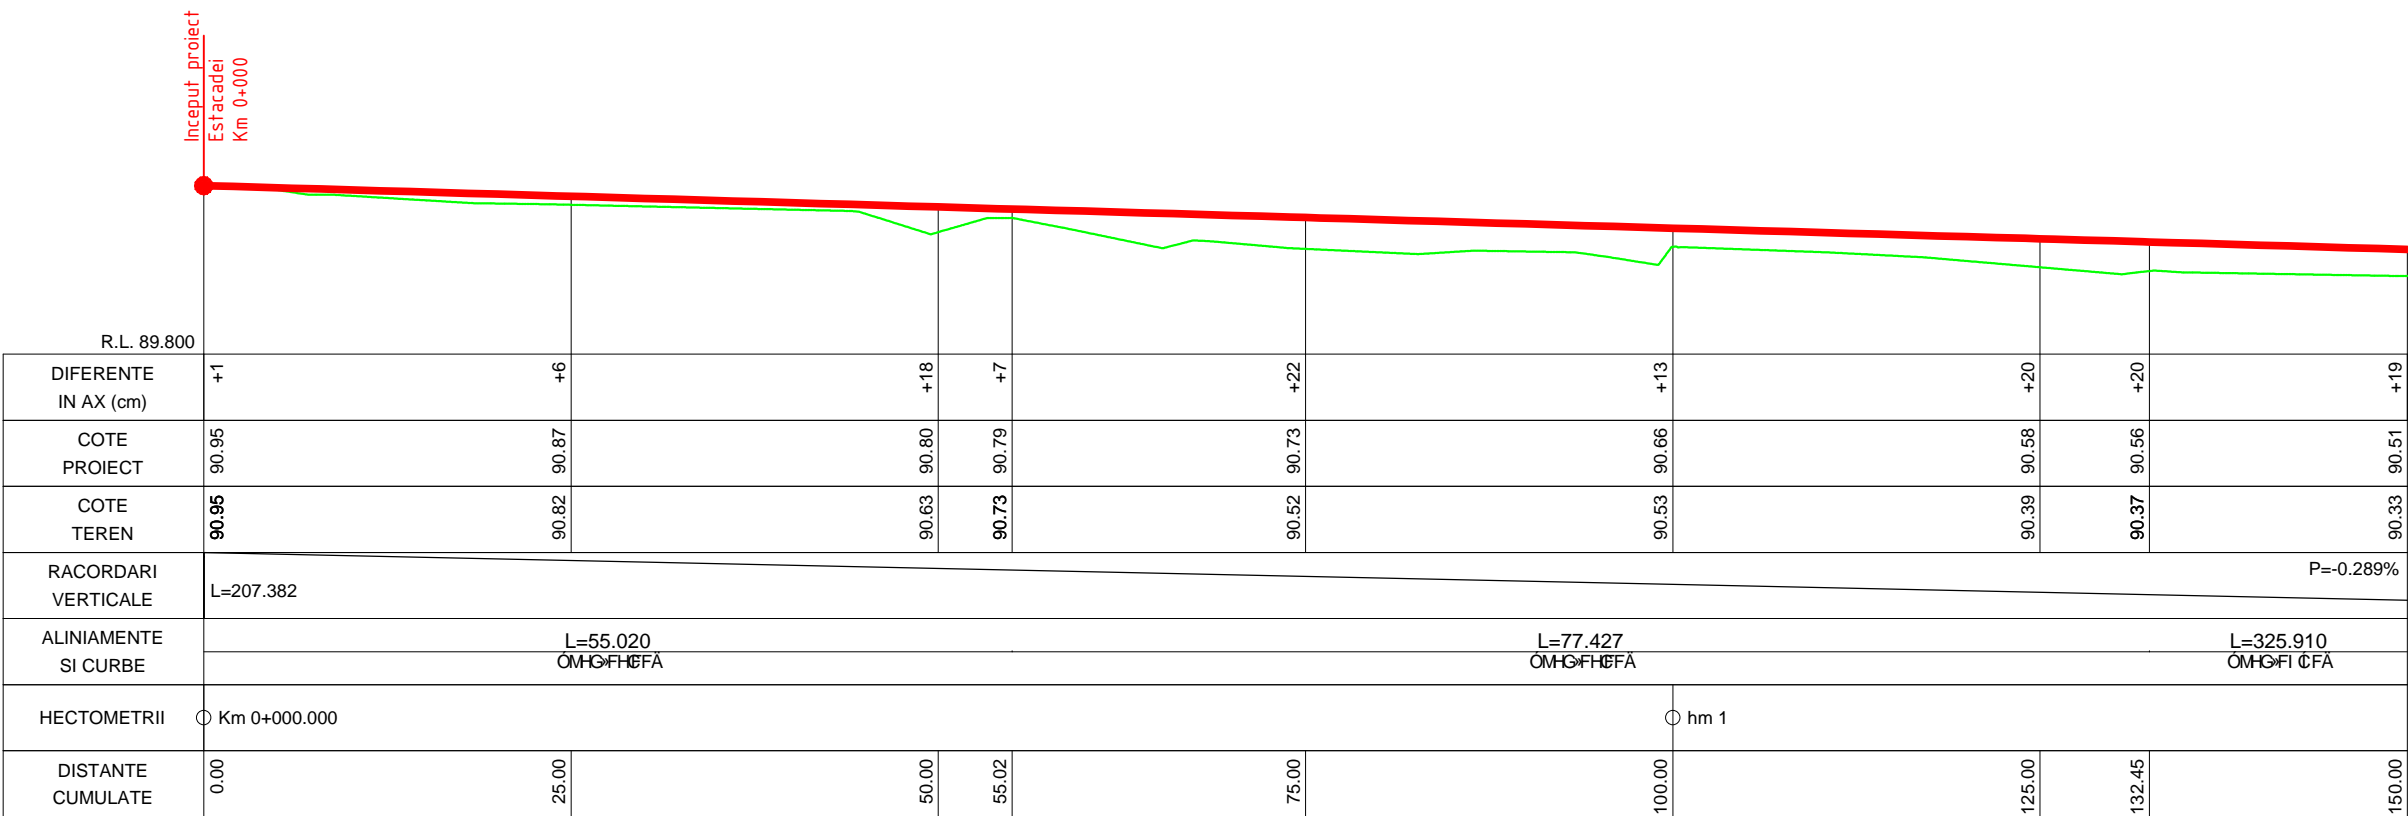

PROFIL LONGITUDINAL STR ESTACADEI DE LA 0+000 LA 0+150.000 SCARI: H 1:500 V 1:50
STR ESTACADEI

c			
b			
a			
Revizia:	Data	Numele:	Motivul revizuirii si documentul
Proiectant			Investitor PRIMARIA SECTOR 6
 intergroup engineering www.intergroup.ro AutoCAD SN: 344-11825414			Investitia : "REABILITARE SISTEM RUTIER PE STRADA ESTACADEI SI ALEI INVECINATE, SECTOR 6, BUCURESTI"
Intocmit	ing. SELAGEA ALEXANDRU	SEMNATURA	Data
Procesat CAD	ing. OANCEA PAUL		NOIEMBRIE/2010
Verificat	ing. VINTILA MUGUR		Scara
Resp.proiect specialitate	ing. SELAGEA ALEXANDRU		1:500
Sef proiect	ing. SELAGEA ALEXANDRU		Faza SF
Denumire plansa :			PROFIL LONGITUDINAL STR ESTACADEI 0+000 + 0+150.000
Plansa nr. 1			


PROFIL LONGITUDINAL
SCARA 1:500/50




PROFIL LONGITUDINAL STR ESTACADEI DE LA 0+150.000 - 0+300.000 SCARI: H 1:500 V 1:50
STR ESTACADEI

c			
b			
a			
Revizia:	Data	Numele:	Motivul revizuirii si documentul
Proiectant			Investitor PRIMARIA SECTOR 6
Investitia :			"REABILITARE SISTEM RUTIER PE STRADA ESTACADEI SI ALEI INVECINATE, SECTOR 6, BUCURESTI"
Intocmit ing. SELAGEA ALEXANDRU			
Procesat CAD ing. OANCEA PAUL			Denumire plansa : PROFIL LONGITUDINAL STR ESTACADEI 0+150.000 - 0+300.000
Verificat ing. VINTILA MUGUR			
Resp.proiect specialitate ing. SELAGEA ALEXANDRU			
Sef proiect ing. SELAGEA ALEXANDRU			
Data			NOIEMBRIE/2010
Scara			1:500
Faza			SF
Plansa nr. 2			


PROFIL LONGITUDINAL
SCARA 1:500/50

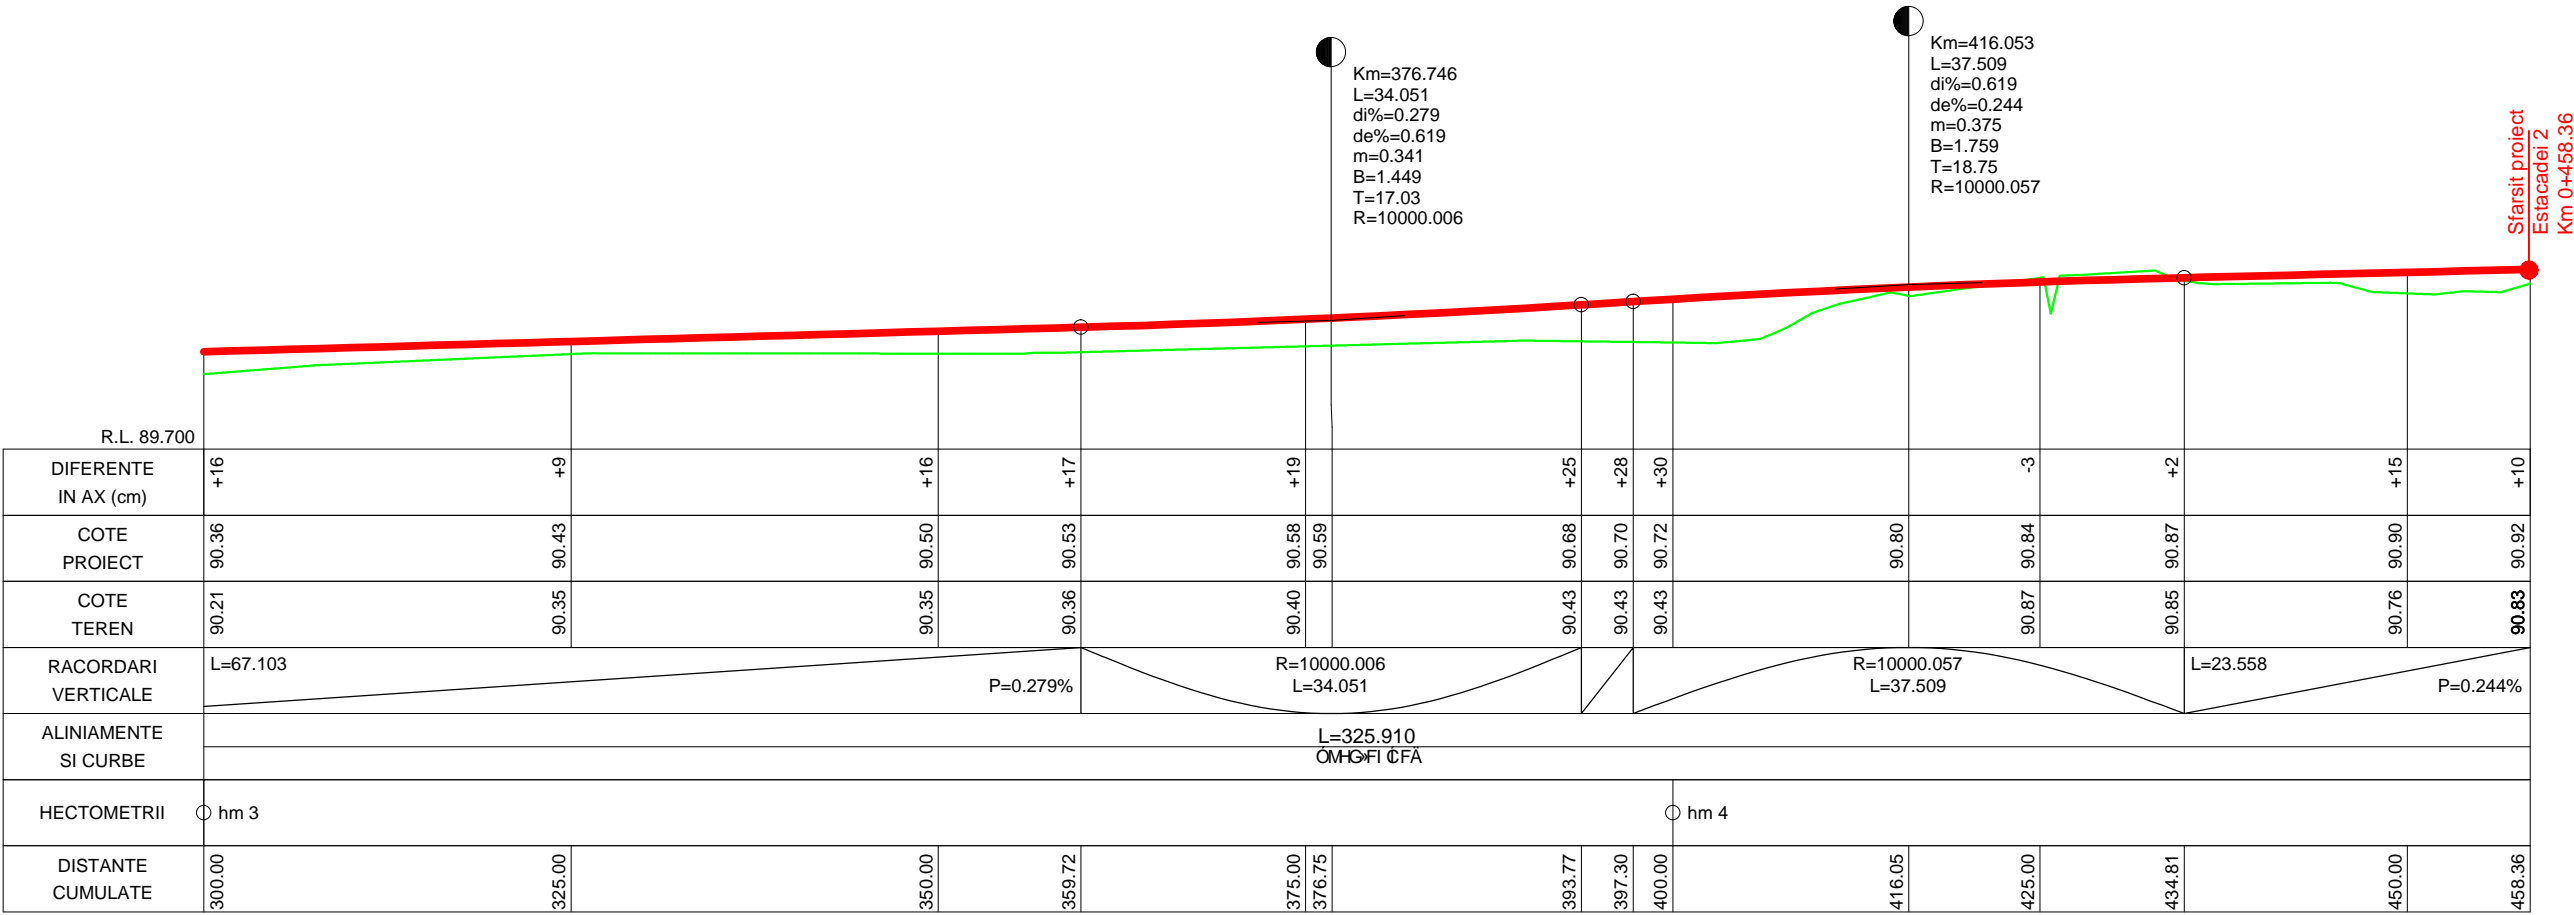

PROFIL LONGITUDINAL STR ESTACADEI DE LA 0+300.000 LA 0+458.357 SCARI: H 1:500 V 1:50
STR ESTACADEI

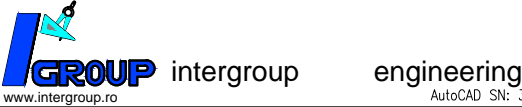c			
b			
a			
Revizia:	Data	Numele:	Motivul revizuirii si documentul
Proiectant			Investitor PRIMARIA SECTOR 6
			Investitia :
			"REABILITARE SISTEM RUTIER PE STRADA ESTACADEI SI ALEI INVECINATE, SECTOR 6, BUCURESTI"
Intocmit	ing. SELAGEA ALEXANDRU	SEMNATURA	Data
Procesat CAD	ing. OANCEA PAUL		NOIEMBRIE/2010
Verificat	ing. VINTILA MUGUR		Scara
Resp.proiect specialitate	ing. SELAGEA ALEXANDRU		1:500
Sef proiect	ing. SELAGEA ALEXANDRU		Faza SF
Denumire plansa :			PROFIL LONGITUDINAL ESTACADEI 0+300.000 - 0+458.357
Plansa nr. 3			

PROFIL LONGITUDINAL
SCARA 1:500/50

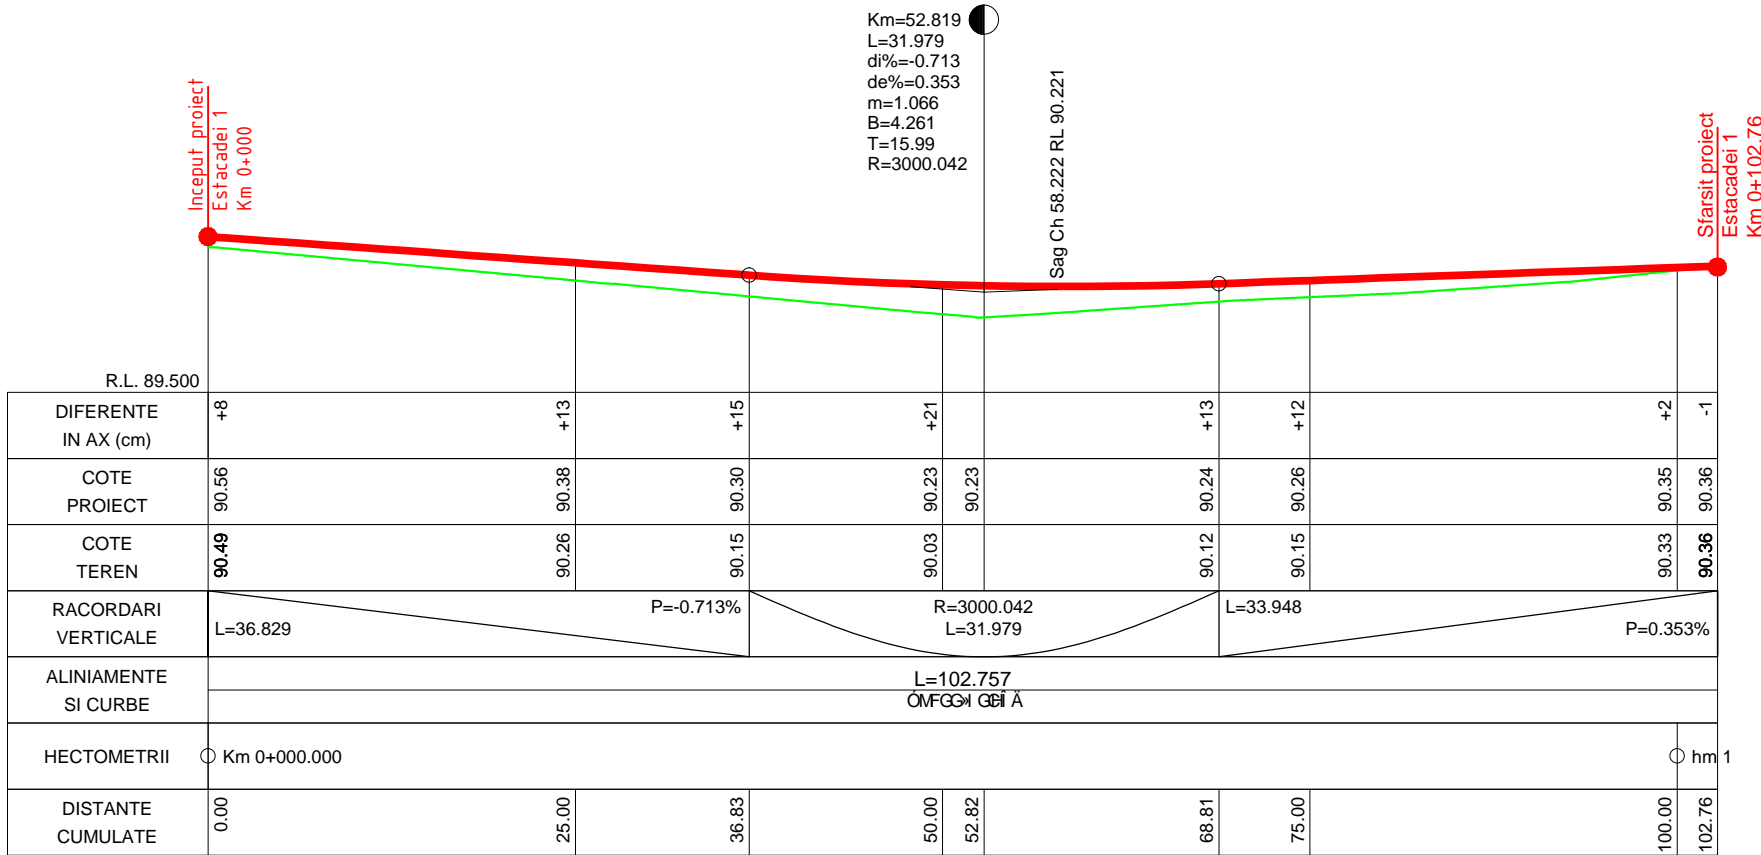


PROFIL LONGITUDINAL STR ESTACADEI 1 DE LA 0+000 LA 0+102.757 SCARI: H 1:500 V 1:50
STR ESTACADEI 1


c			
b			
a			
Revizia:	Data	Numele:	Motivul revizuirii si documentul
Proiectant			Investitor PRIMARIA SECTOR 6
Investitia :			
"REABILITARE SISTEM RUTIER PE STRADA ESTACADEI SI ALEI INVECINATE, SECTOR 6, BUCURESTI"			
Denumire plansa :			
PROFIL LONGITUDINAL STR ESTACADEI 1 0+000 - 0+102.757			
Plansa nr. 1			

Intocmit	ing. SELAGEA ALEXANDRU	SEMNATURA	Data
Procesat CAD	ing. OANCEA PAUL		NOIEMBRIE/2010
Verificat	ing. VINTILA MUGUR		Scara
Resp.proiect specialitate	ing. SELAGEA ALEXANDRU		1:500
Sef proiect	ing. SELAGEA ALEXANDRU		Faza SF

PROFIL LONGITUDINAL
SCARA 1:500/50

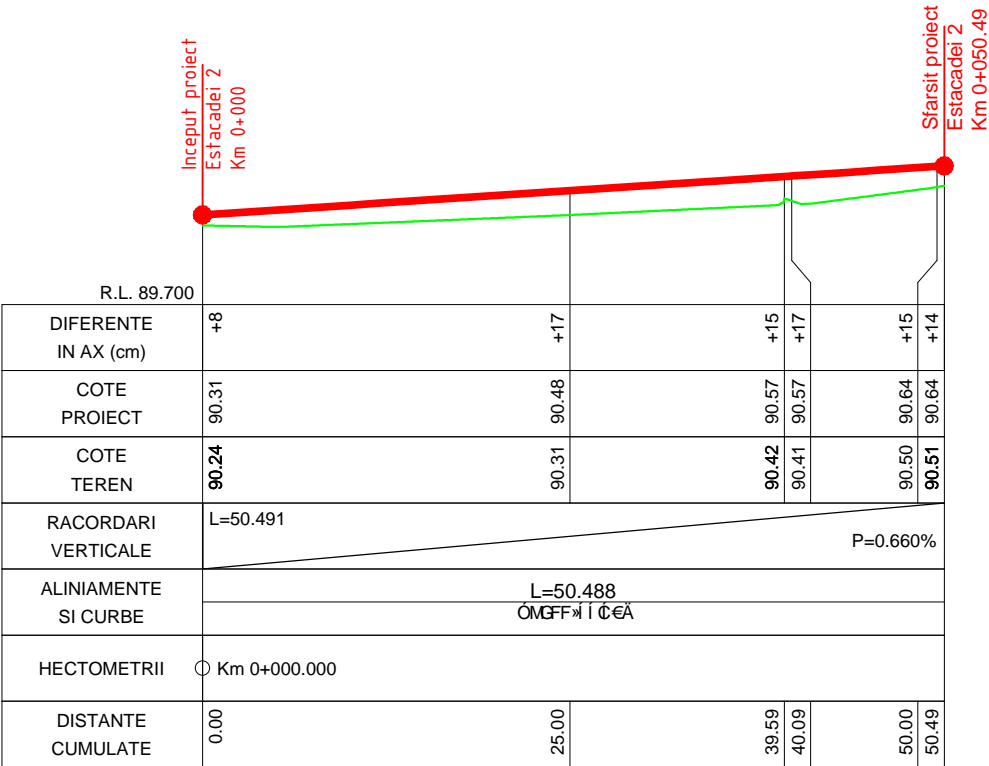


PROFIL LONGITUDINAL STR ESTACADEI 2 DE LA 0+000 LA 0+050.488 SCARI: H 1:500 V 1:50
STR ESTACADEI 2

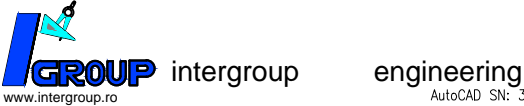c			
b			
a			
Revizia:	Data	Numele:	Motivul revizuirii si documentul
Proiectant			Investitor PRIMARIA SECTOR 6
 AutoCAD SN: 344-11825414			Investitia :
			"REABILITARE SISTEM RUTIER PE STRADA ESTACADEI SI ALEI INVECINATE, SECTOR 6, BUCURESTI"
Intocmit	ing. SELAGEA ALEXANDRU	SEMNATURA	Data
Procesat CAD	ing. OANCEA PAUL		NOIEMBRIE/2010
Verificat	ing. VINTILA MUGUR		Scara
Resp.proiect specialitate	ing. SELAGEA ALEXANDRU		1:500
Sef proiect	ing. SELAGEA ALEXANDRU		Faza SF
Denumire plansa :			PROFIL LONGITUDINAL Estacadei 2 0+000 - 0+050.488
			Plansa nr. 1

PROFIL LONGITUDINAL

SCARA 1:500/50

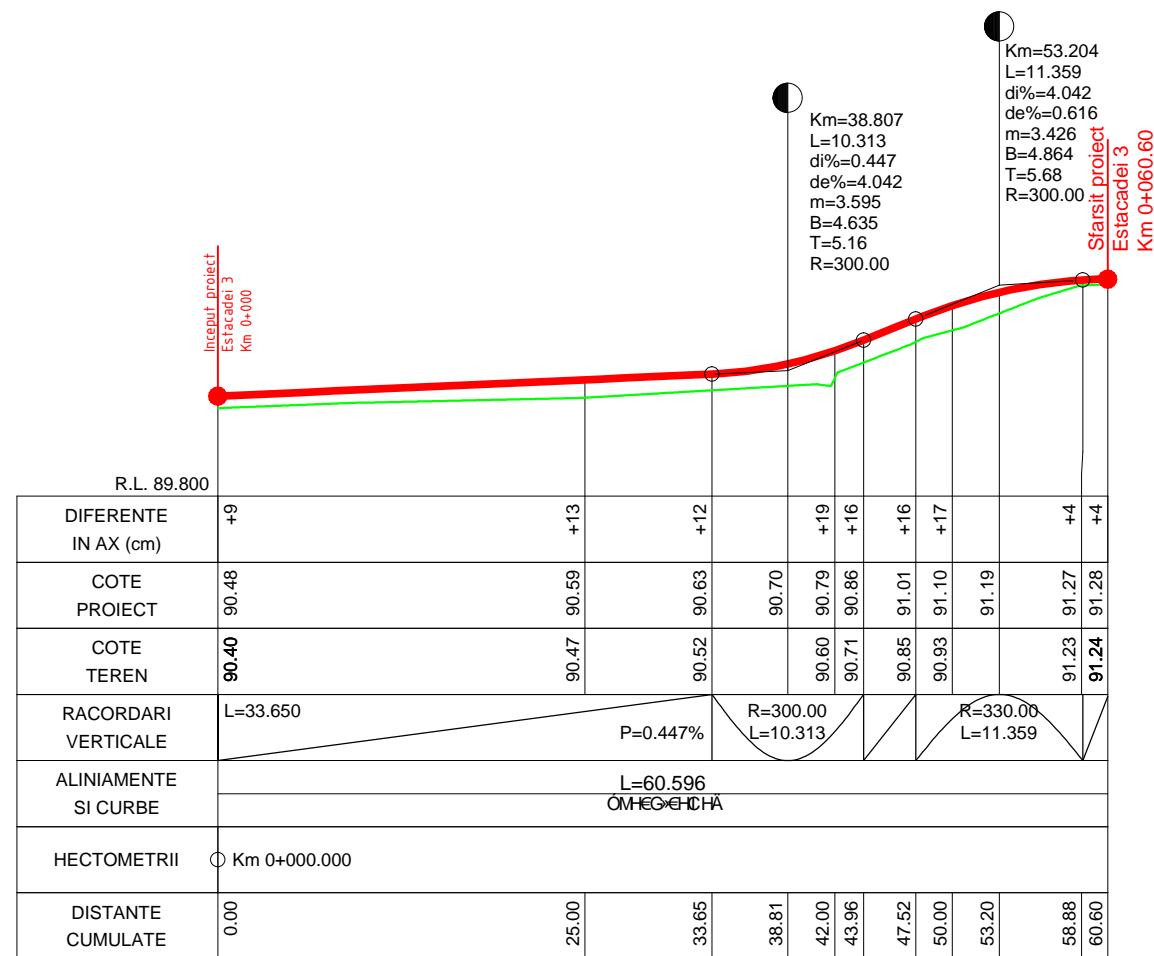

PROFIL LONGITUDINAL STR ESTACADEI 3 DE LA 0+000 LA 0+060.596 SCARI: H 1:500 V 1:50
STR ESTACADEI 3

c			
b			
a			
Revizia:	Data	Numele:	Motivul revizuirii si documentul
Proiectant			Investitor PRIMARIA SECTOR 6
Investitia :			
"REABILITARE SISTEM RUTIER PE STRADA ESTACADEI SI ALEI INVECINATE, SECTOR 6, BUCURESTI"			
Denumire plansa :			
PROFIL LONGITUDINAL STR ESTACADEI 3 0+000 - 0+060.596			
Plansa nr. 1			

Intocmit	ing. SELAGEA ALEXANDRU	SEMNATURA	Data
Procesat CAD	ing. OANCEA PAUL		NOIEMBRIE/2010
Verificat	ing. VINTILA MUGUR		Scara
Resp.proiect specialitate	ing. SELAGEA ALEXANDRU		1:500
Sef proiect	ing. SELAGEA ALEXANDRU		Faza SF