


PROFILE TRANSVERSAL TIP

SCARA 1:50

TIP III - se aplica pe strazile:  
Str. Estacadei 4

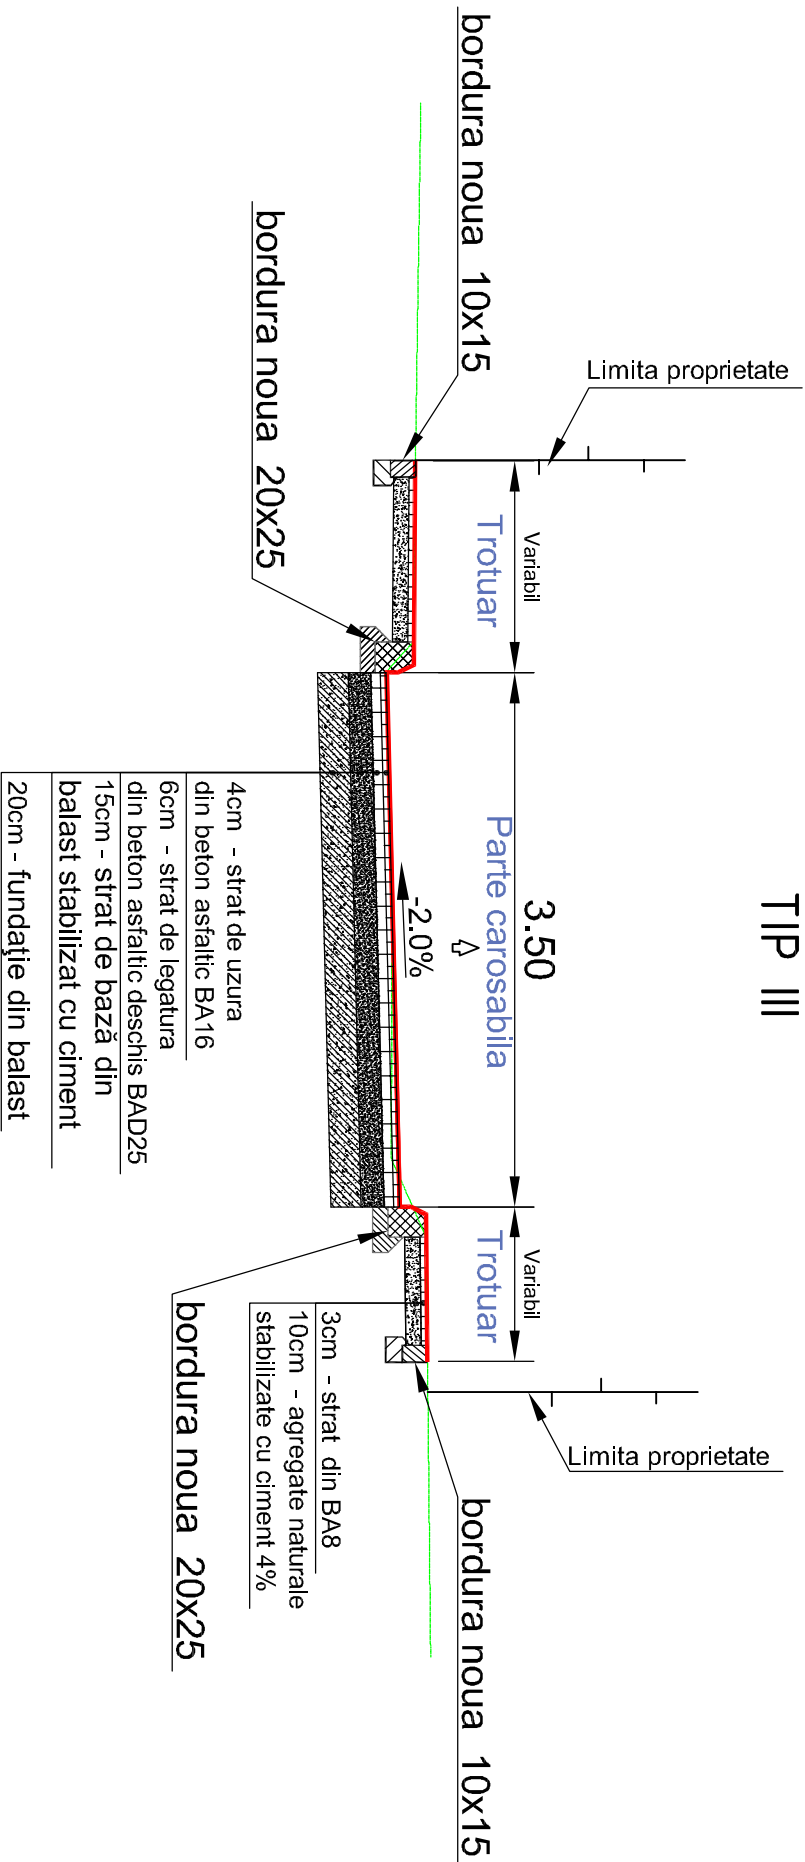

c									
b									
d									
Reviz:	Data		Numele:						
Proiectant				Investitor		Motivul revizuirii si documentul			
 www.intergroup.ro Autocad Srt: 344-T1825414				Investitor		PRIMARIA SECTOR 6			
				Investitia :					
Denumire planso : PROFIL TRANSVERSAL TIP				"REABILITARE SISTEM RUTIER PE STRADA ESTACADEI SI ALEI INVECINATE, SECTOR 6, BUCURESTI"					
Data				Denumire planso :					
NOIEMBRIE/2010				Investitia :					
Scara				Denumire planso :					
1:50				Investitia :					
Faza				Denumire planso :					
SF				Investitia :					
Planşa nr. 2				Investitia :					