


# SUBSOL

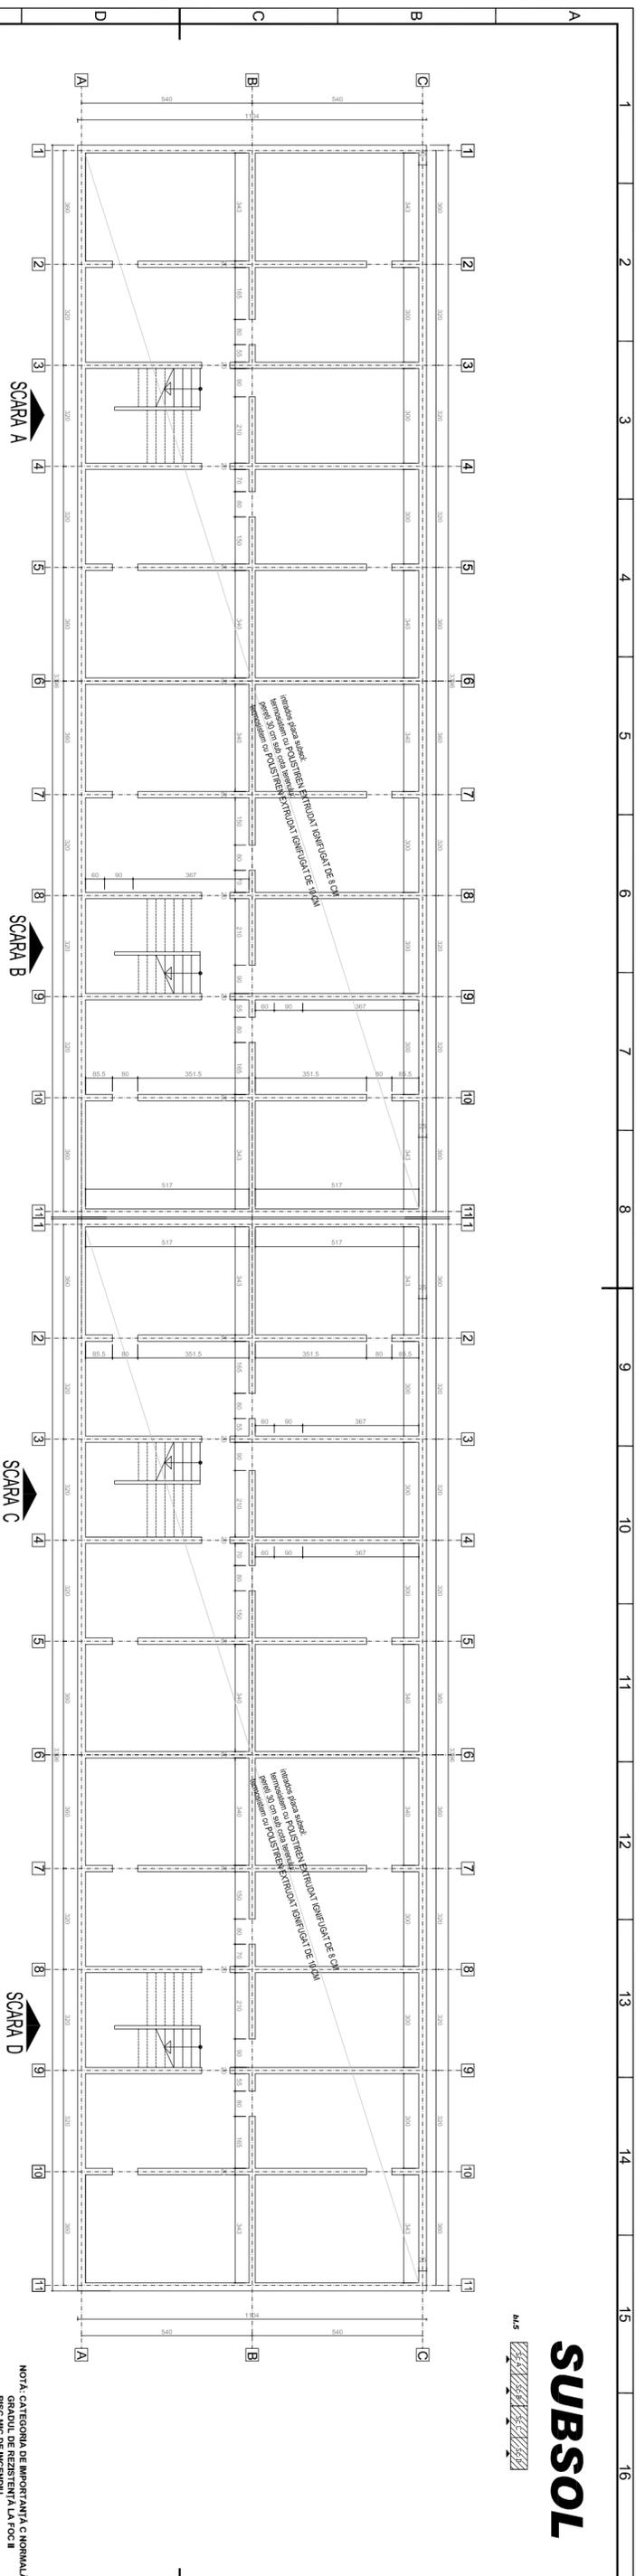

Verificator/Expert	Nume	Semnatura	Cod/Fila	Referent/Expertiza Nr.: Data
<b>S.C. HACHIKO DESIGN S.R.L</b>				
BENEFICIAR PRIMAARA SECTOR 6				
Proiectat de: Zsolt BIRFANI				
Desenat de: Zsolt BIRFANI				
Data: 2011				
Titlu document: PLAN SUBSOL - h. 1.2-PROPOUNERE				
Faza: 25/2011				
Pregatit de: 02				