


PLAN PARTER
situatia existenta

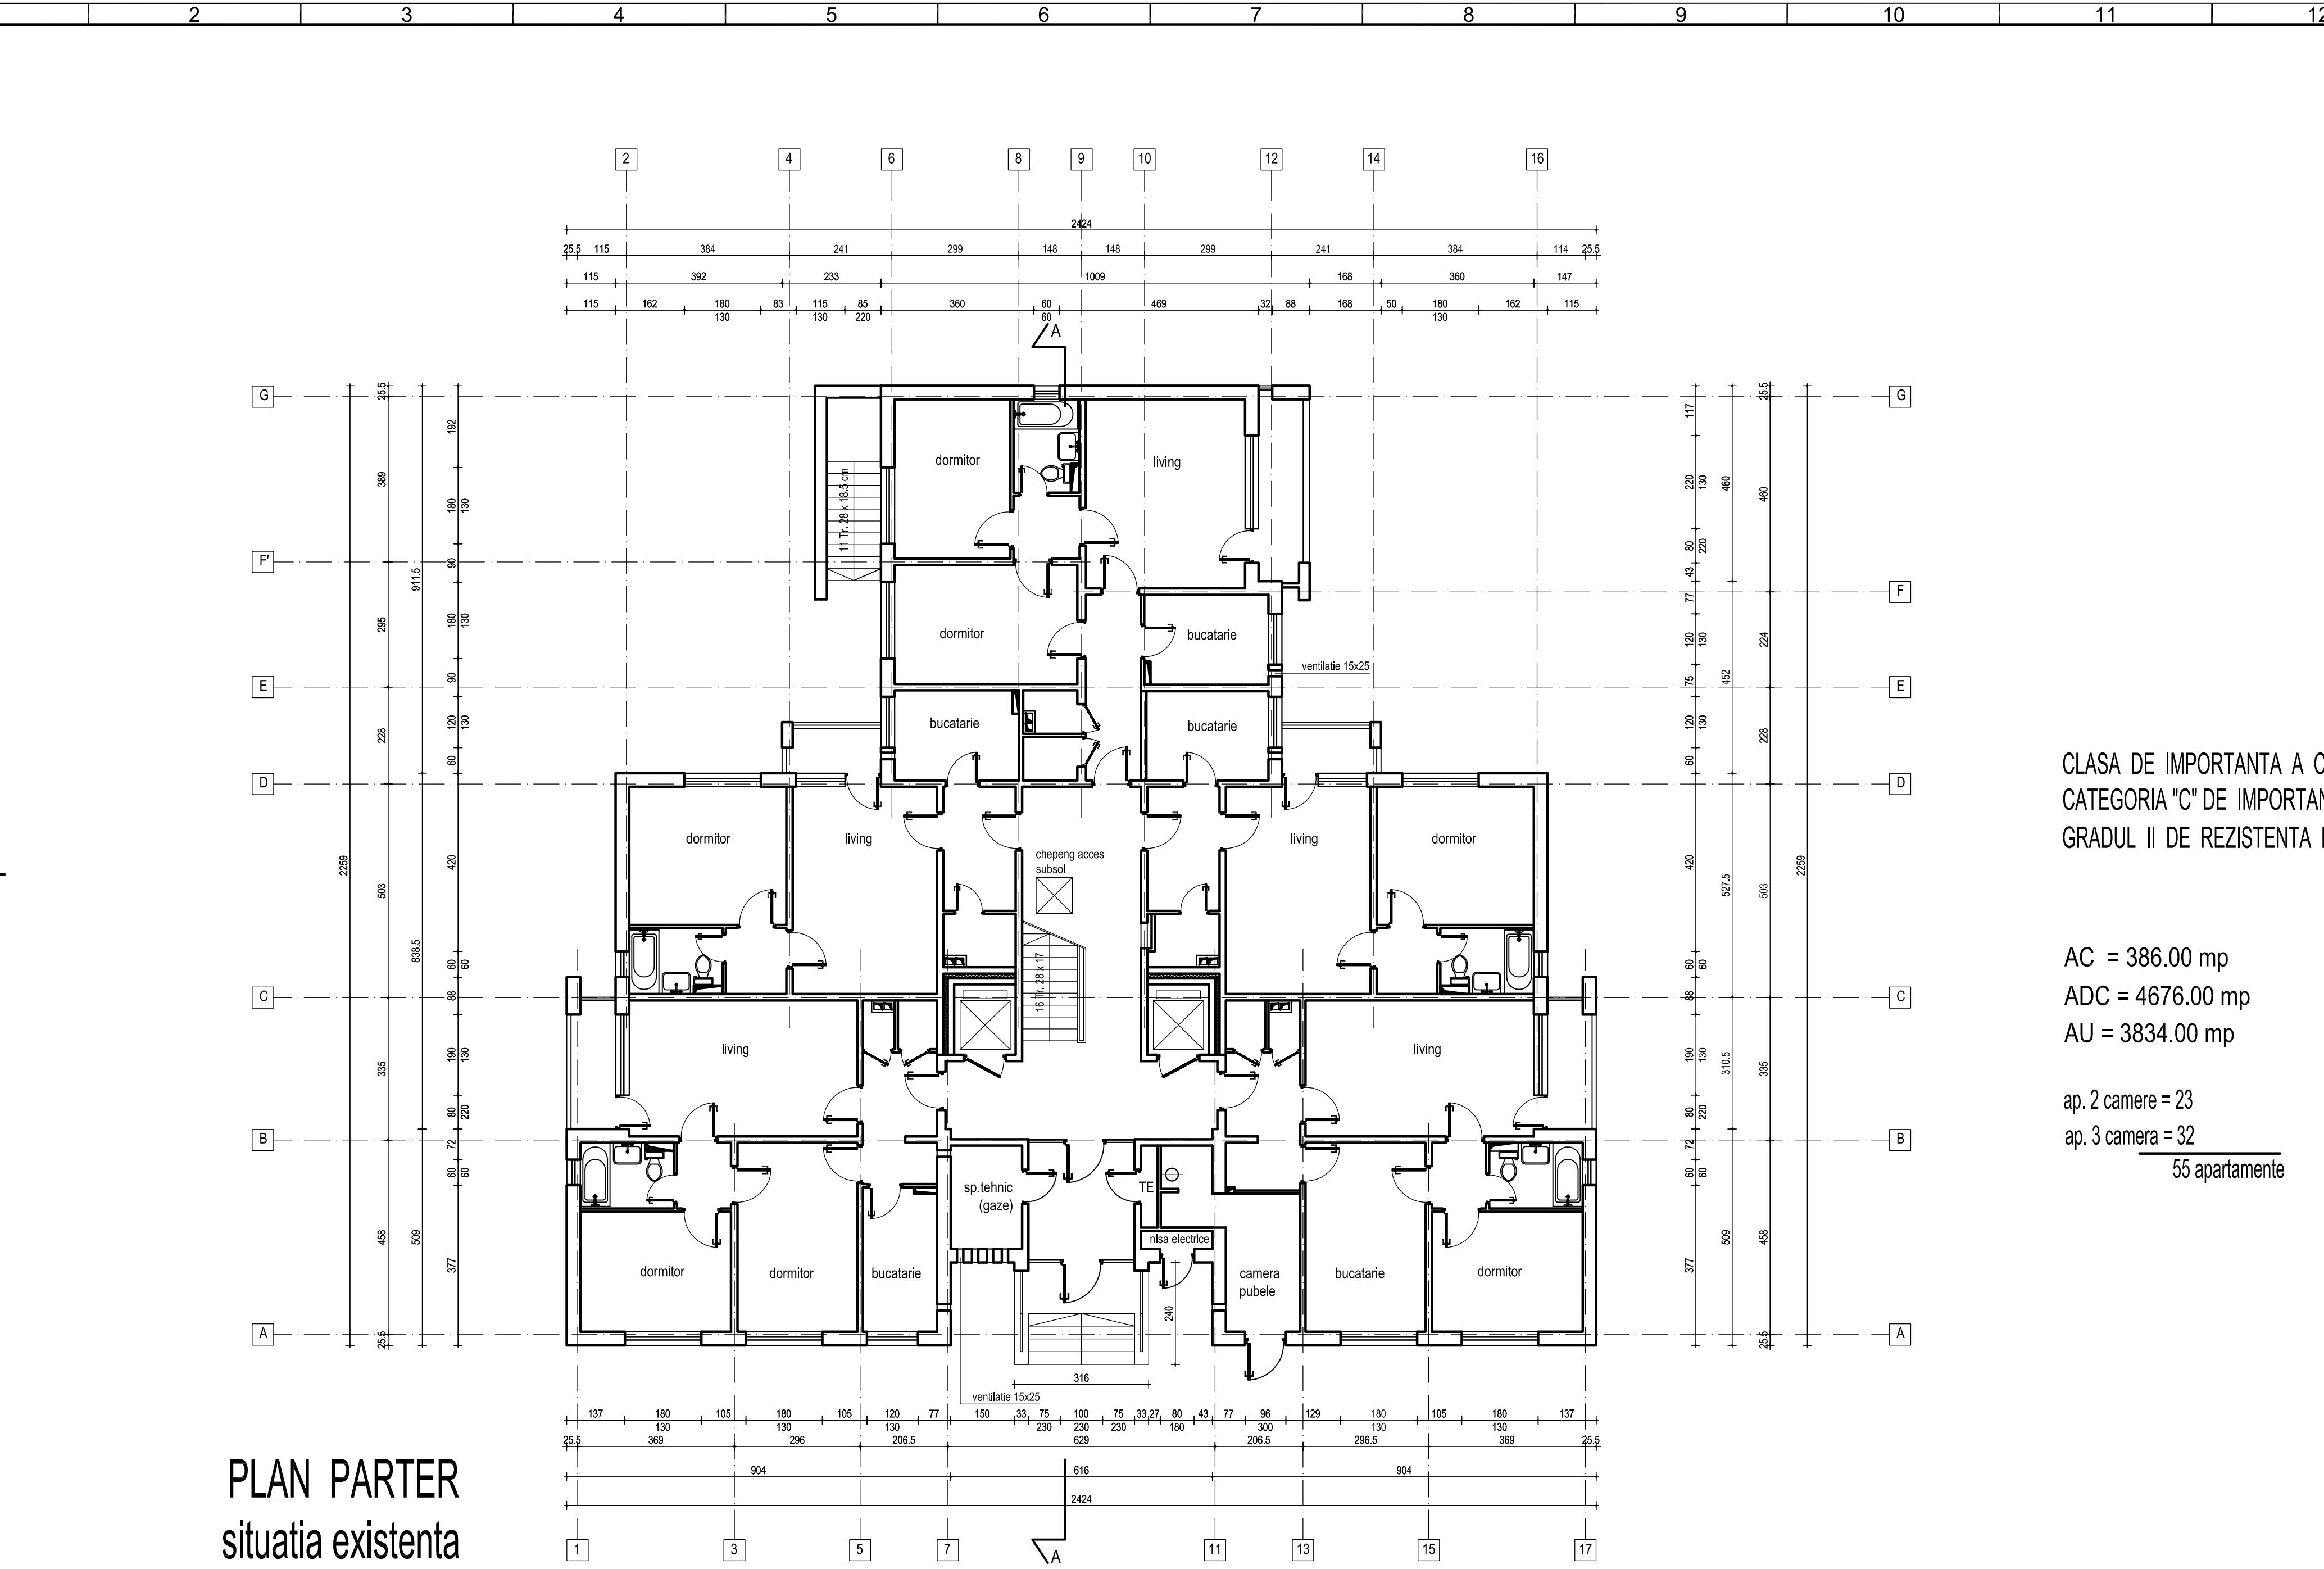

**CLASA DE IMPORTANTA A CONSTRUCTIEI III
CATEGORIA "C" DE IMPORTANTA
GRADUL II DE REZISTENTA LA FOC**

$$AC = 386.00 \text{ mp}$$

$$ADC = 4676.00 \text{ mp}$$

$$AU = 3834.00 \text{ mp}$$

ap. 2 camere = 23

ap. 3 camera = 32

55 apartamente

PLAN PARTER situatia propusa

