



PLAN ETAJ 2-10
EXISTENT

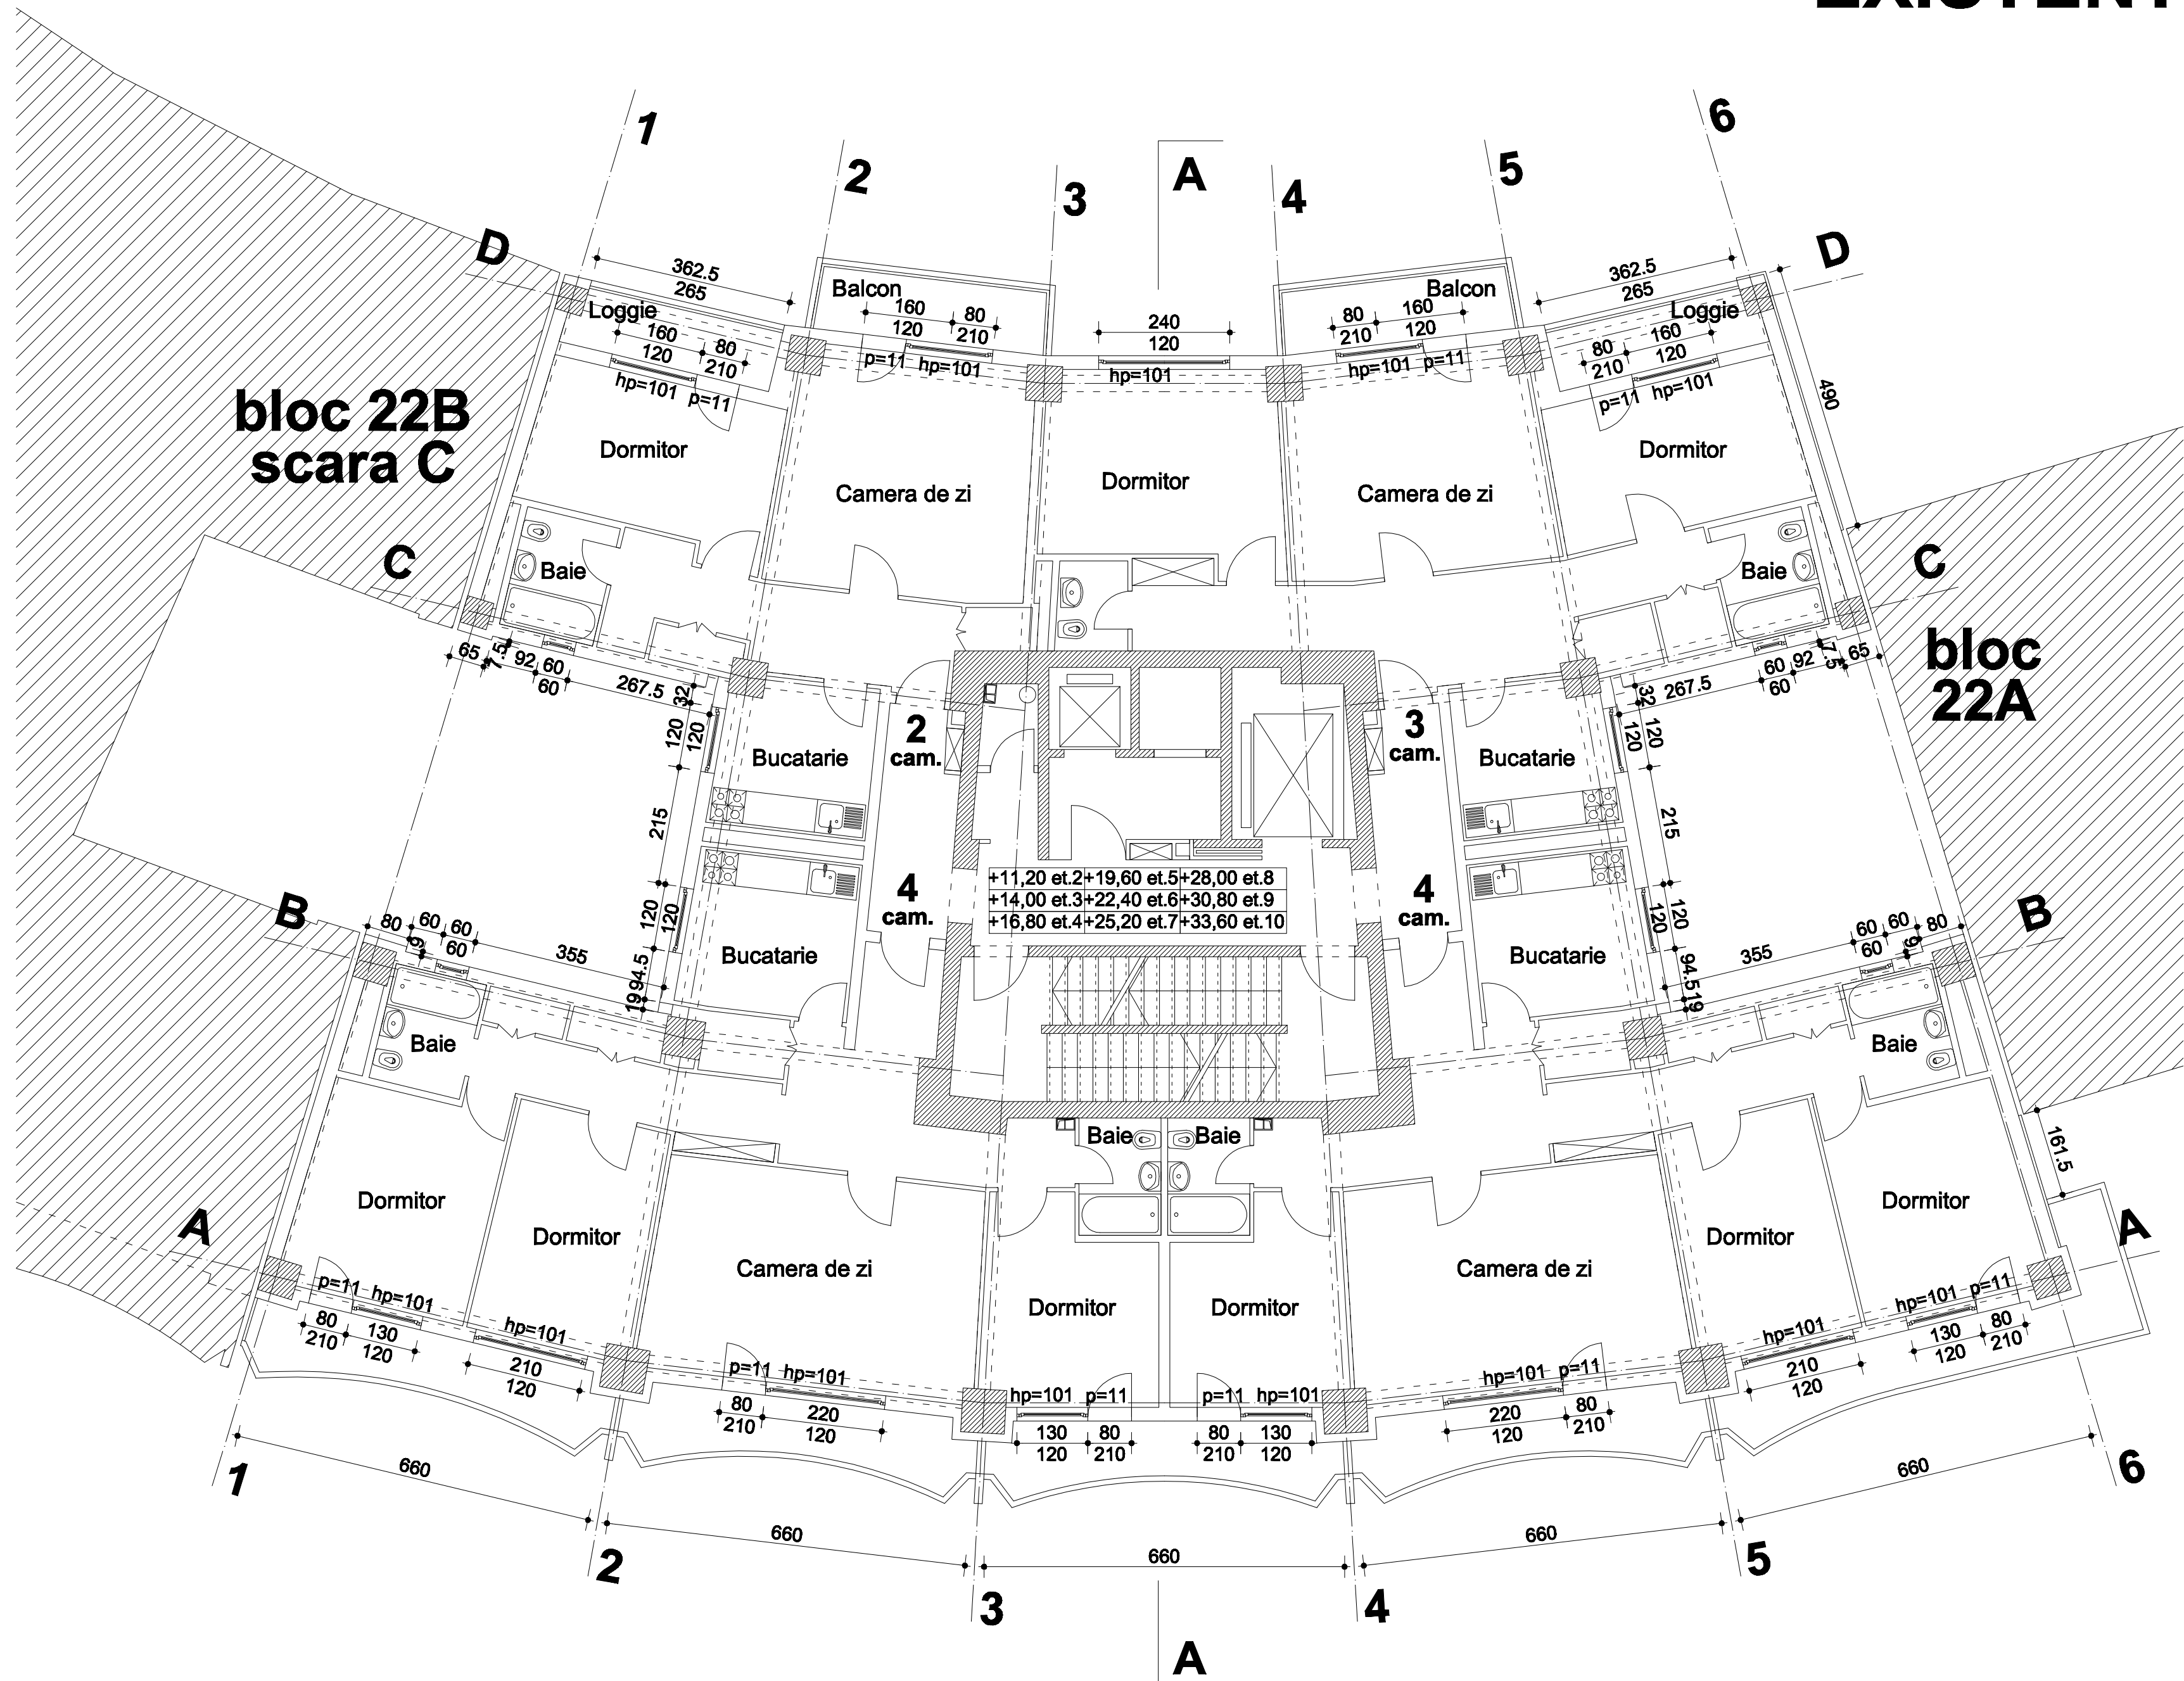

PLAN ETAJ 2-10
PROPUNERE

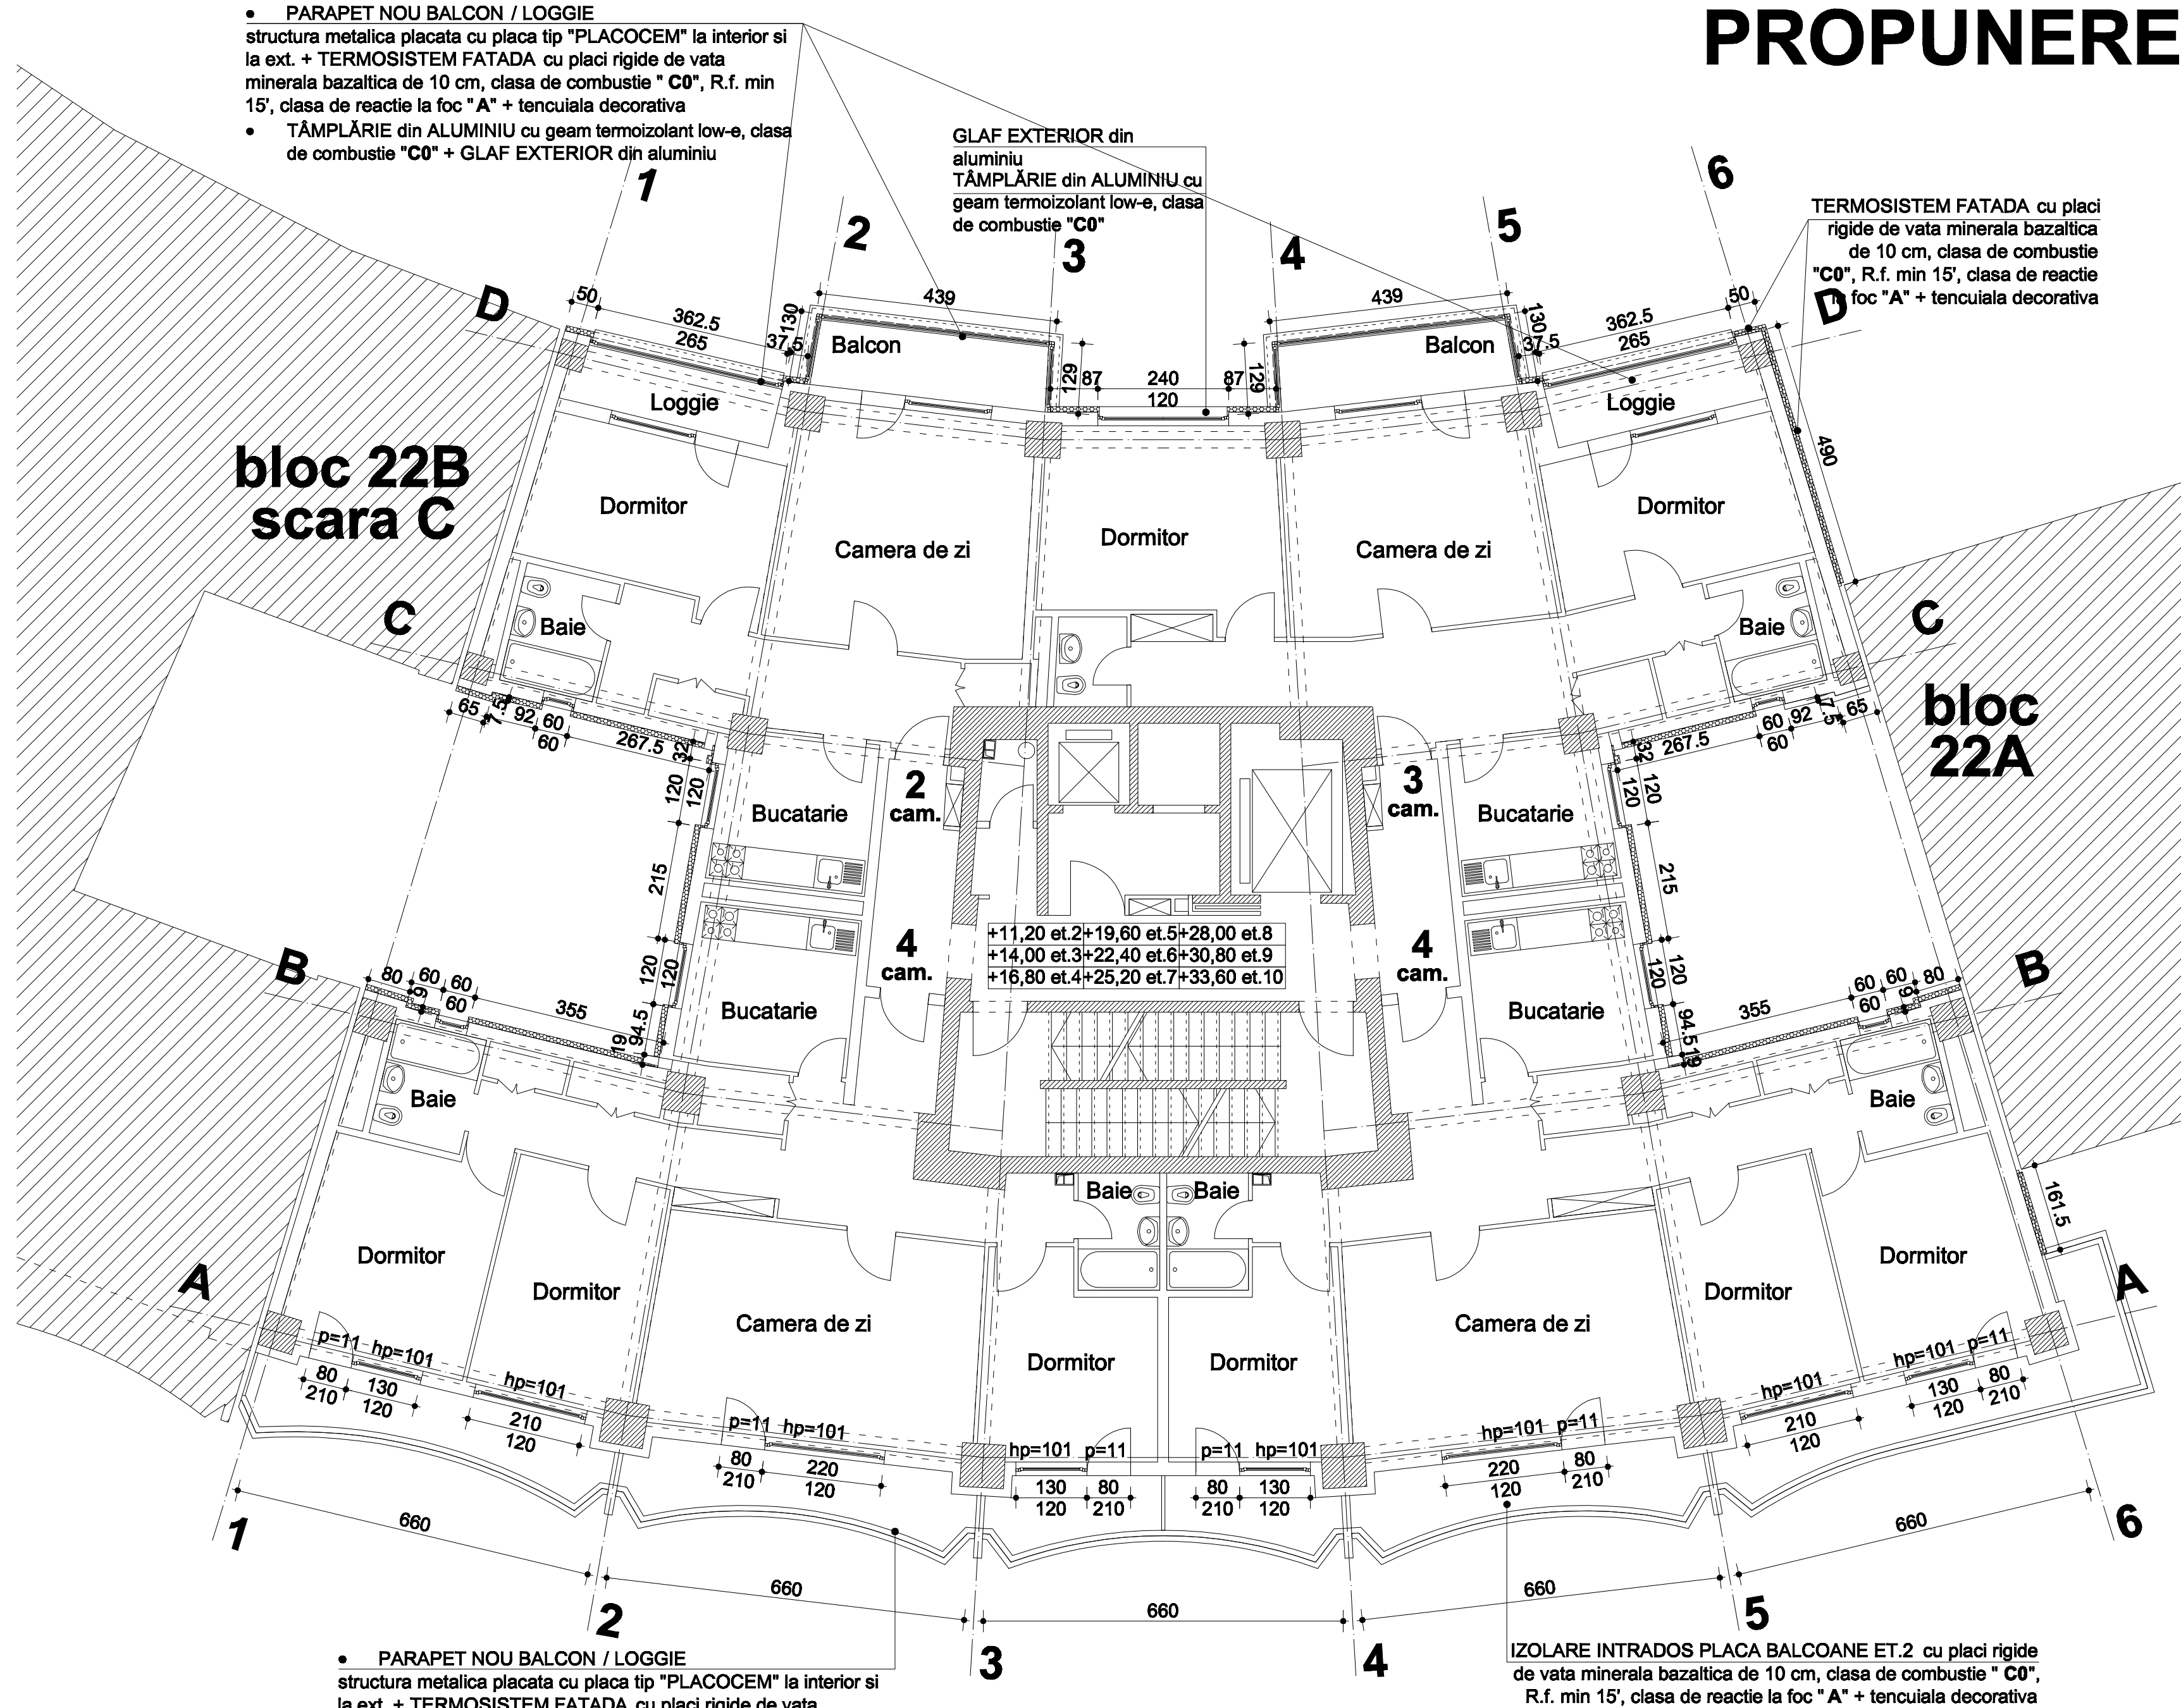

| | | | | |
|---|-----------------------|-----------|-----------------|--|
| Verificator/ Expert | Nume | Semnatura | Cerinta | Referat / Expertiza Nr. / Data |
| S.C.HACHIKO DESIGN S.R.L. | | | | |
| J 40 / 2127 / 2010 | | | | |
| str. DINU VINTILA nr. 11, et.8, cam 8, sector 2 | | | | |
| Specificatie | NUME | Semnatura | Scara: 1:100 | Titlu proiect: Expertiza tehnica, Audit energetic, DAL+D1A0+P1+C5+D6; Verificare si Asistenta tehnica la Lucrarile de reabilitare termica 273 blocuri, Sector 6, Bucuresti. Bl. 22B, sc.D, b-dul Iuliu Maniu nr. 81 |
| Sef proiect | arh. LUMINITA POPESCU | | | Faza: D.A.L.I. |
| Proiectat | arh. TRIFAN Gheorghe | | | Planşa nr. A 06 |
| Desenat | arh. TRIFAN Gheorghe | | | |
| PLAN ETAJ 2-10 EXISTENT + PROPUNERE | | | | |