



PLAN ETAJ 11-12
EXISTENT

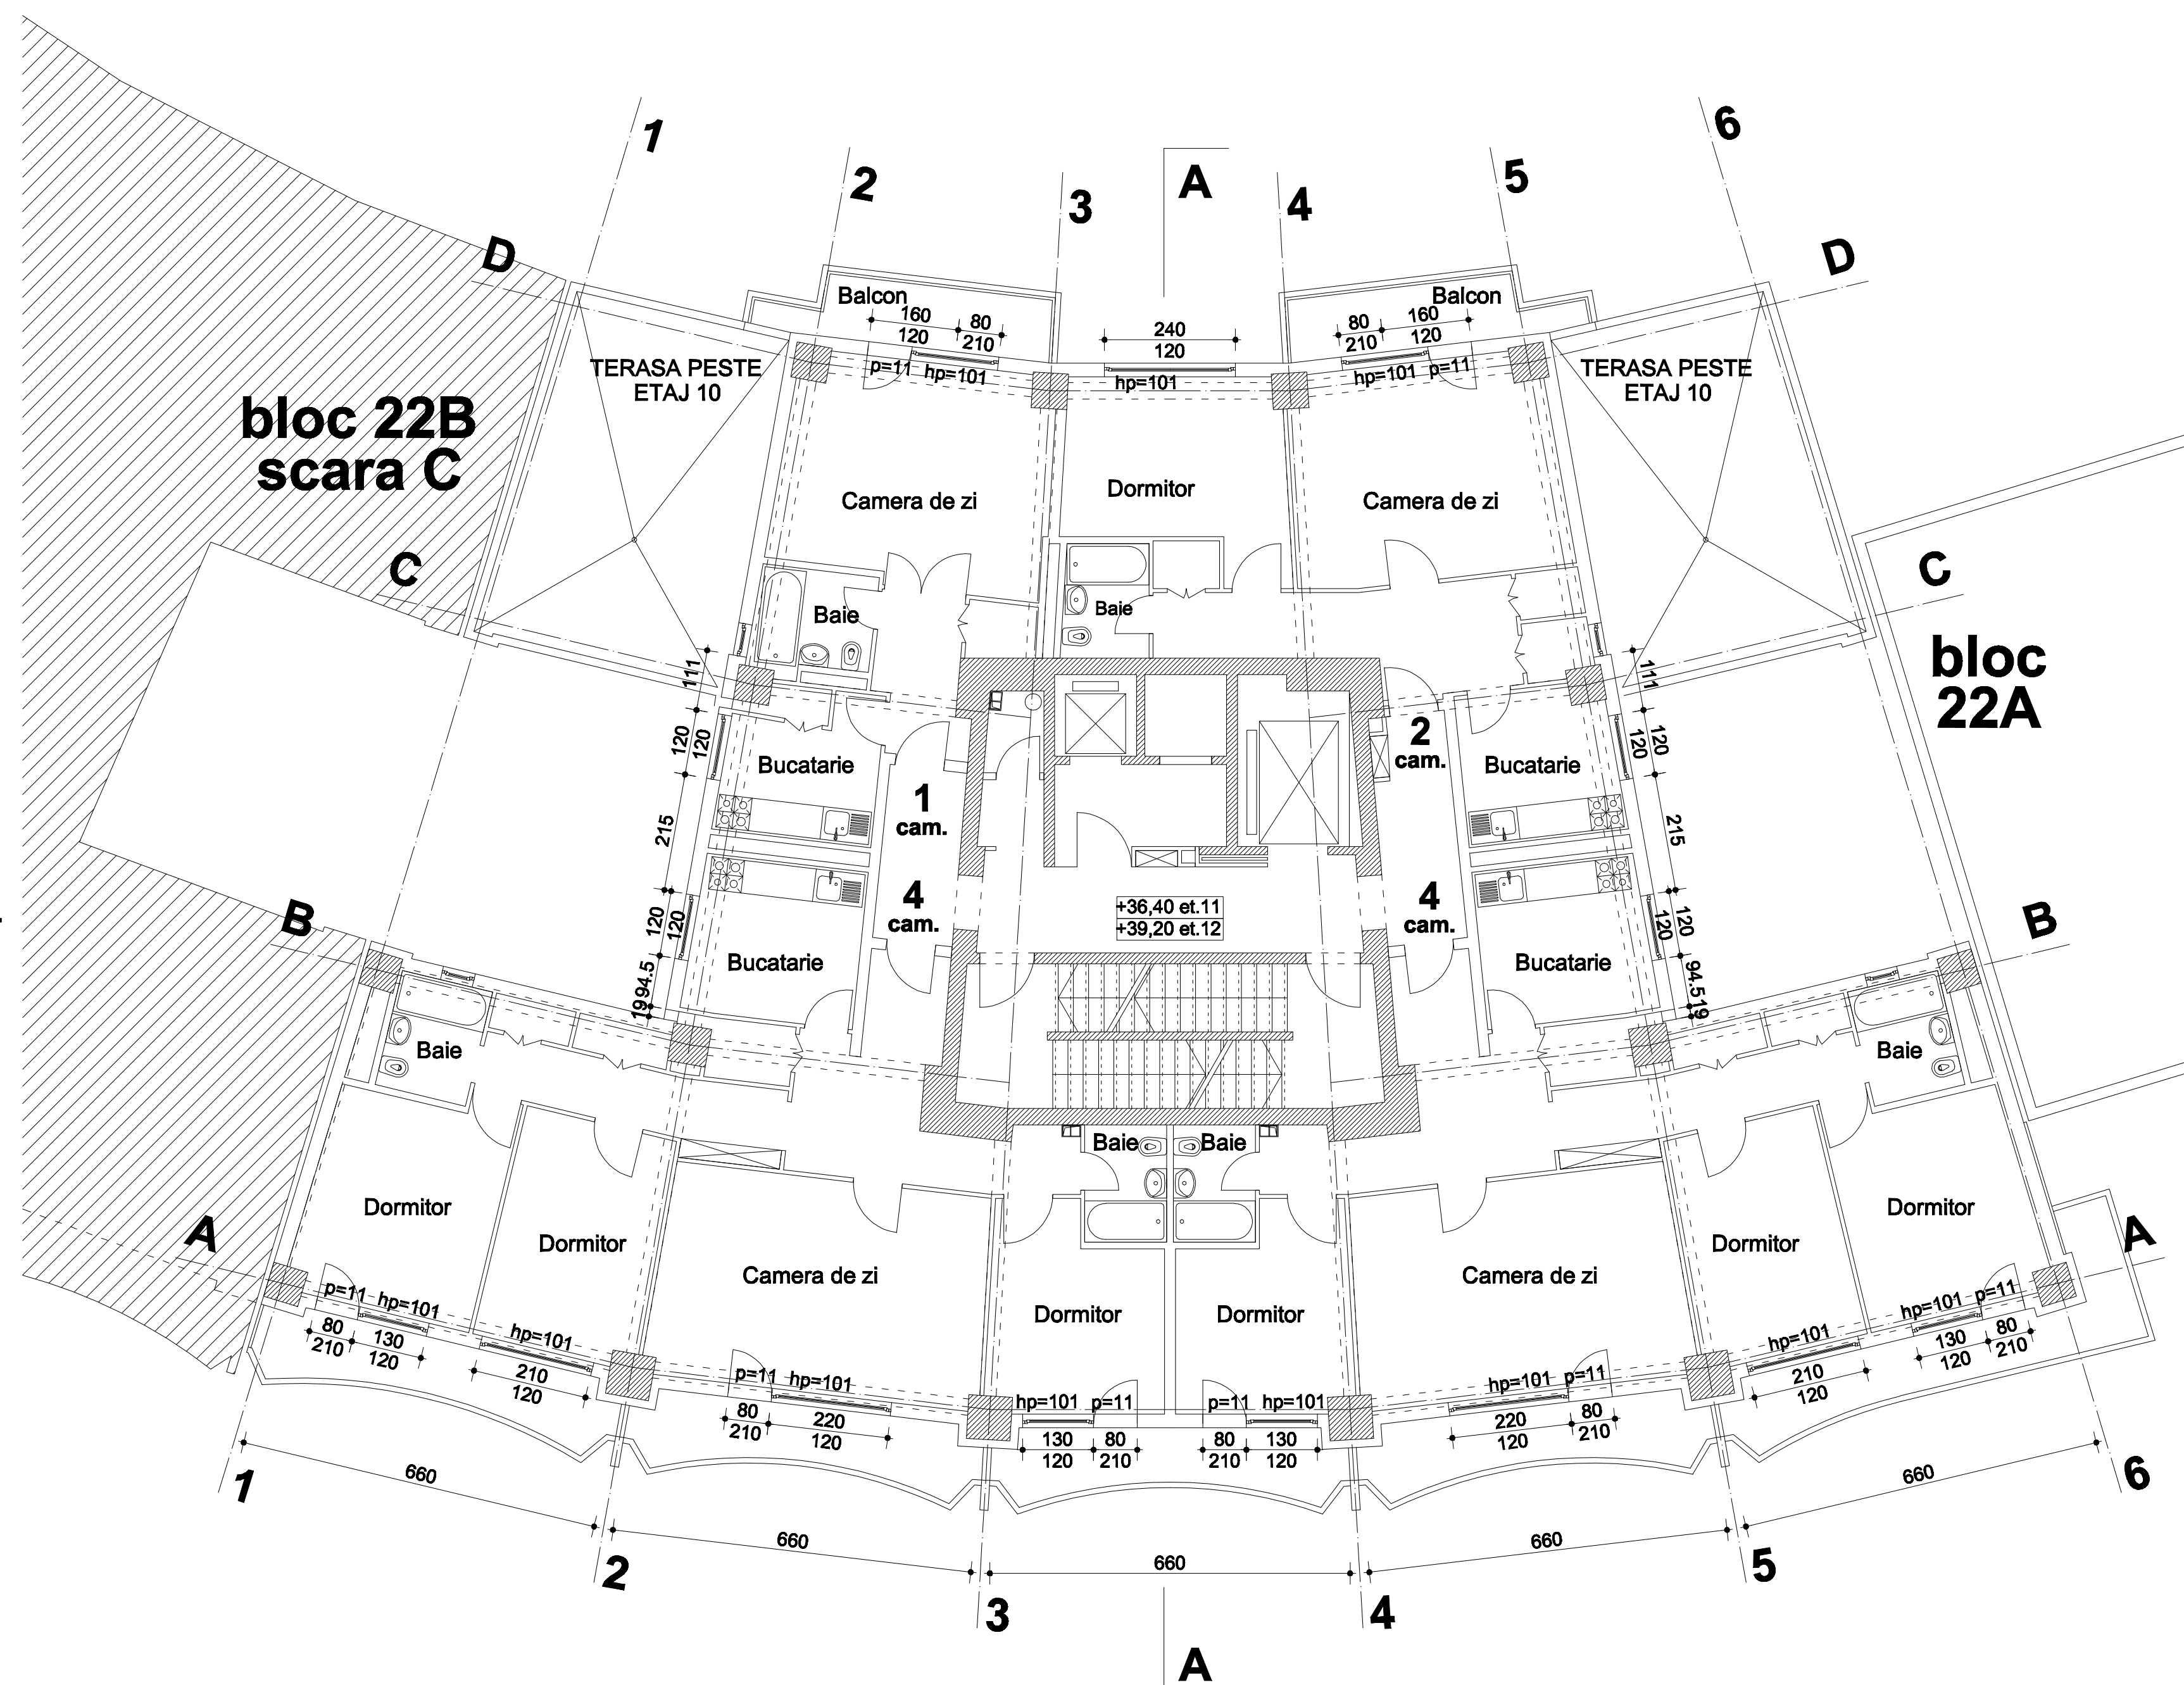

PLAN ETAJ 11-12
PROPUNERE

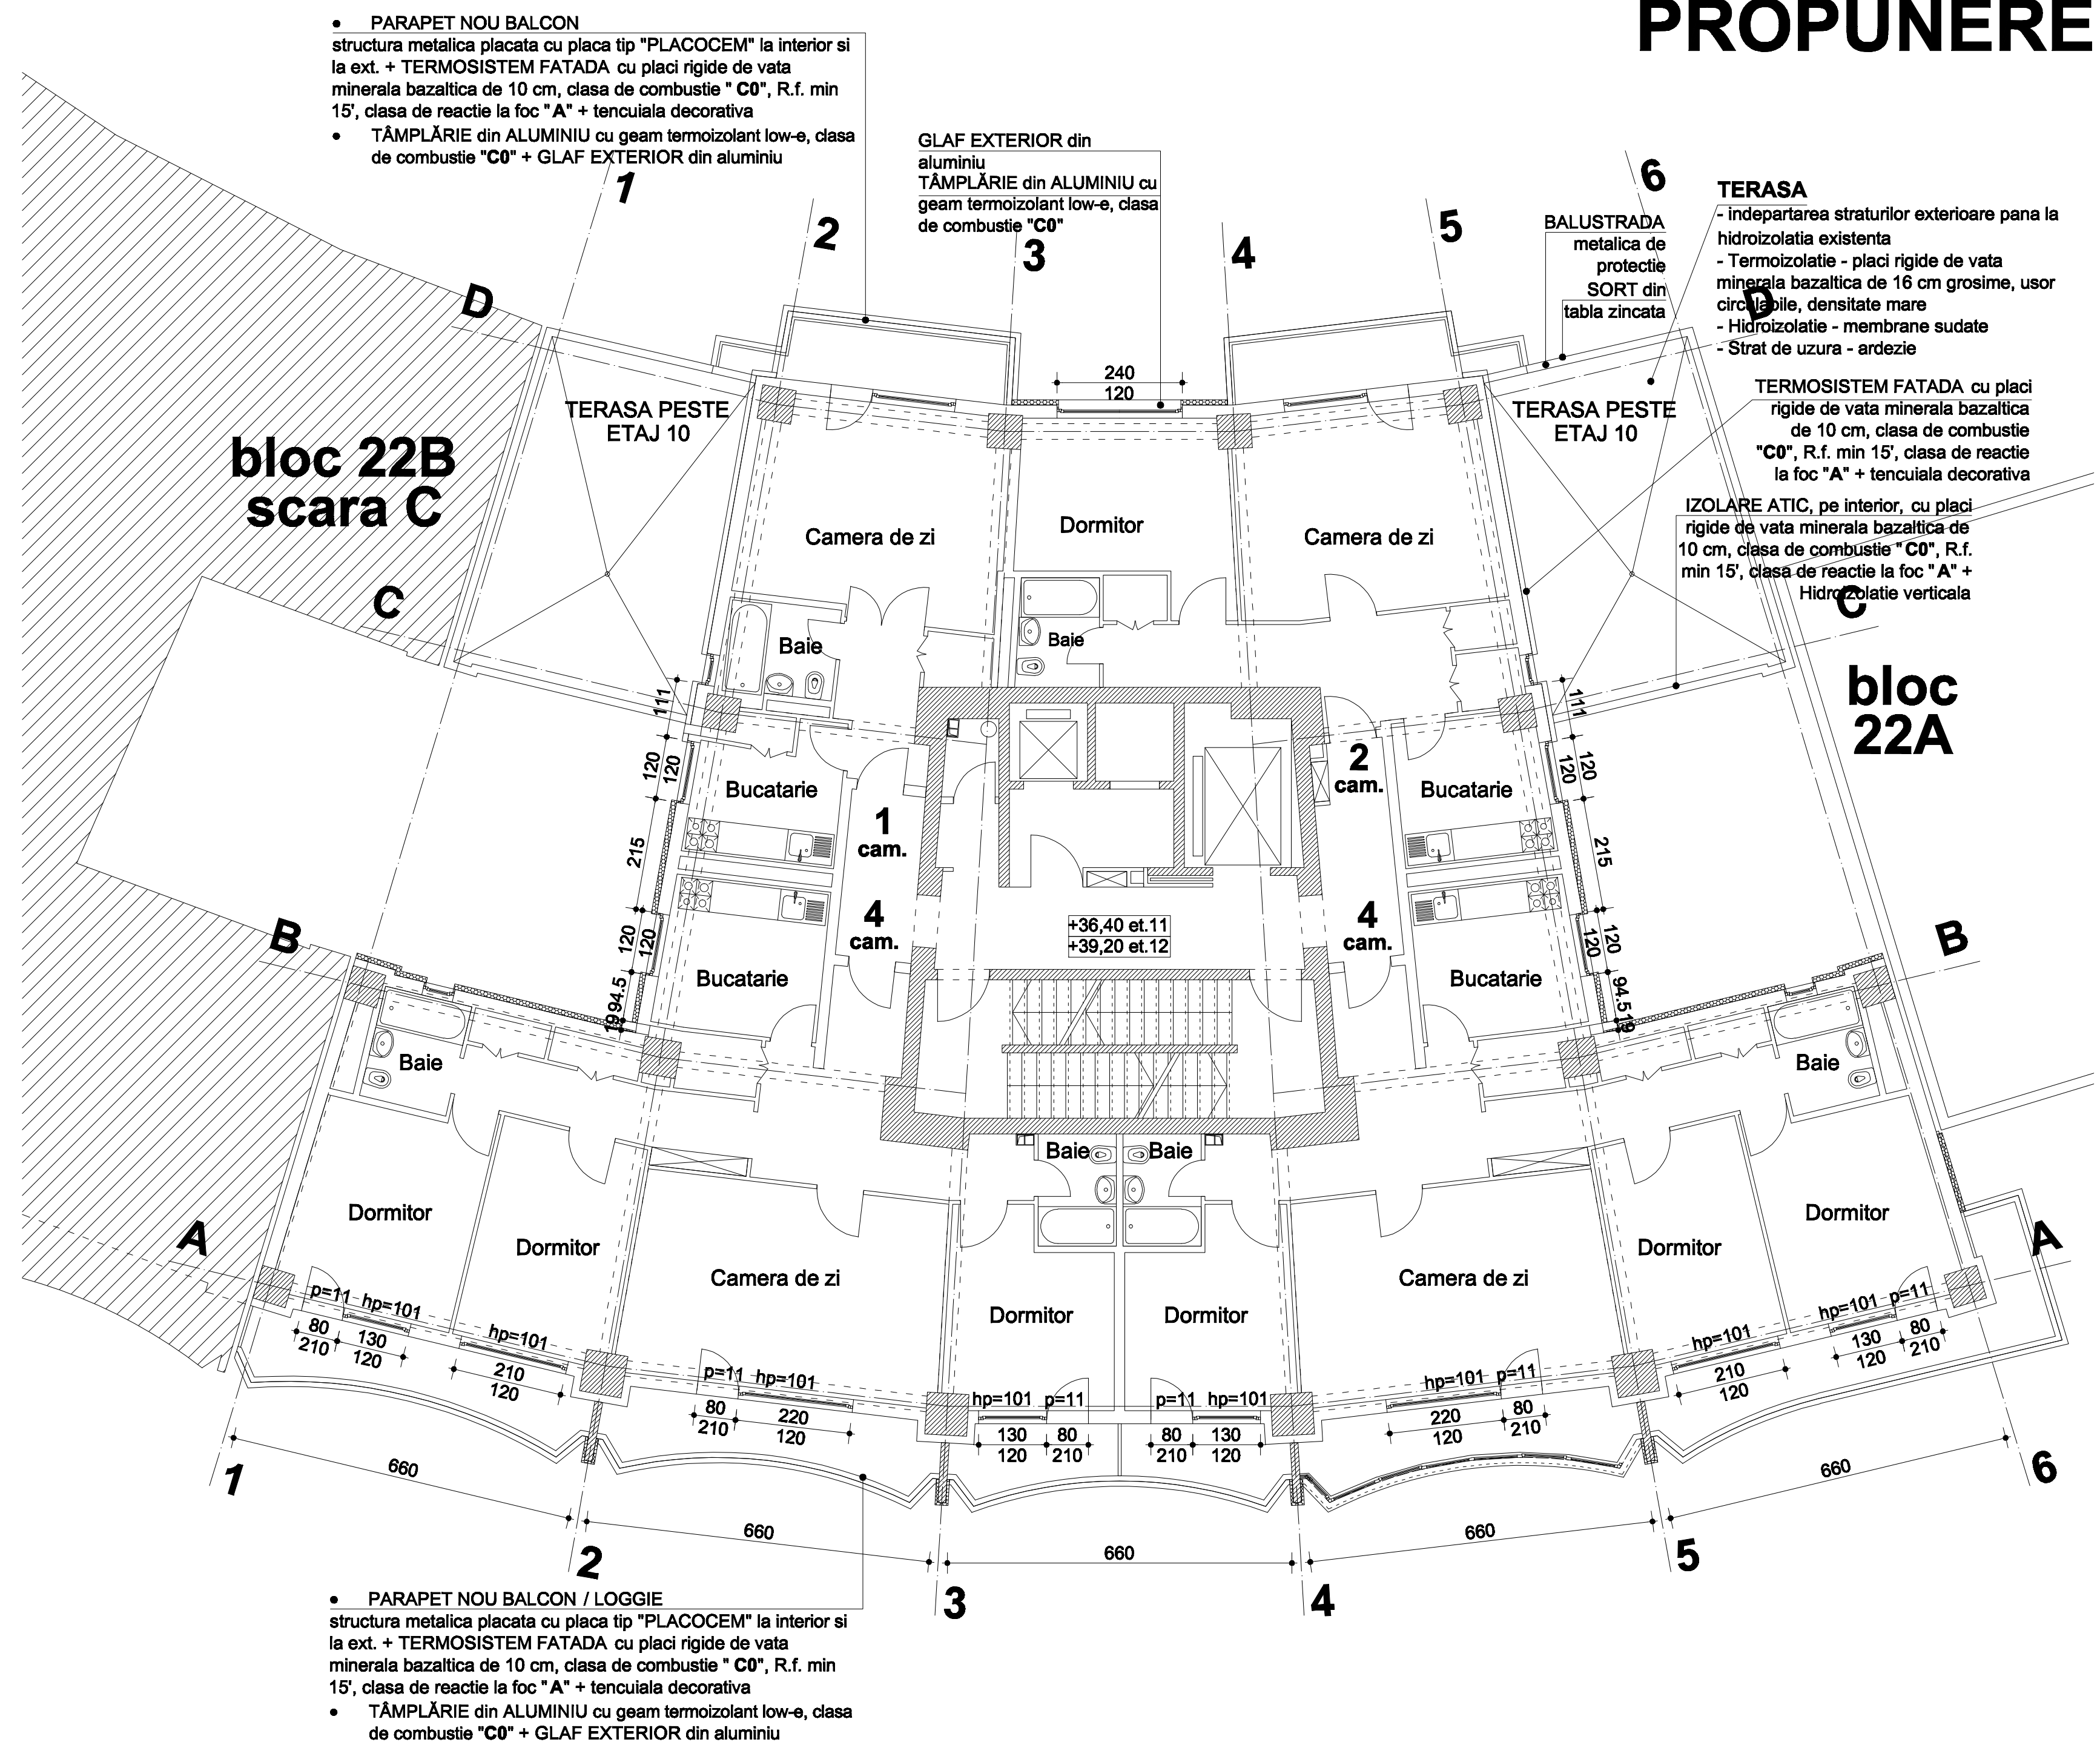

Verificator/ Expert	Nume	Semnatura	Cerinta	Referat / Expertiza Nr. / Data
S.C.HACHIKO DESIGN S.R.L.				
J 40 / 2127 / 2010				
str. DINU VINTILA nr. 11, et.8, cam 8, sector 2				
Specificatie	NUME	Semnatura	Scara: 1:100	Titlu proiect: Expertiza tehnica, Audit energetic, DAL+D1A+P1+CS+DE; Verificare si Asistenta tehnica pt. Lucrurile de reabilitare Bt. 22B, sc.D, b-dul Iuliu Maniu nr. 81
Sef proiect	arh. LUMINITA POPESCU			Faza: D.A.L.I.
Proiectat	arh. TRIFAN Gheorghe		Data: 2011	Titlul plansei: PLAN ETAJ 11-12 EXISTENT + PROPUNERE
Desenat	arh. TRIFAN Gheorghe			Planşa nr. A 07