



SITUATIA PROPUSA

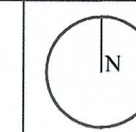

STUDIU DE FEZABILITATE
MUN.BUCURESTI, SECTORUL 6,
BDUL. TIMISOARA, NR.10, NR. CAD. 232233

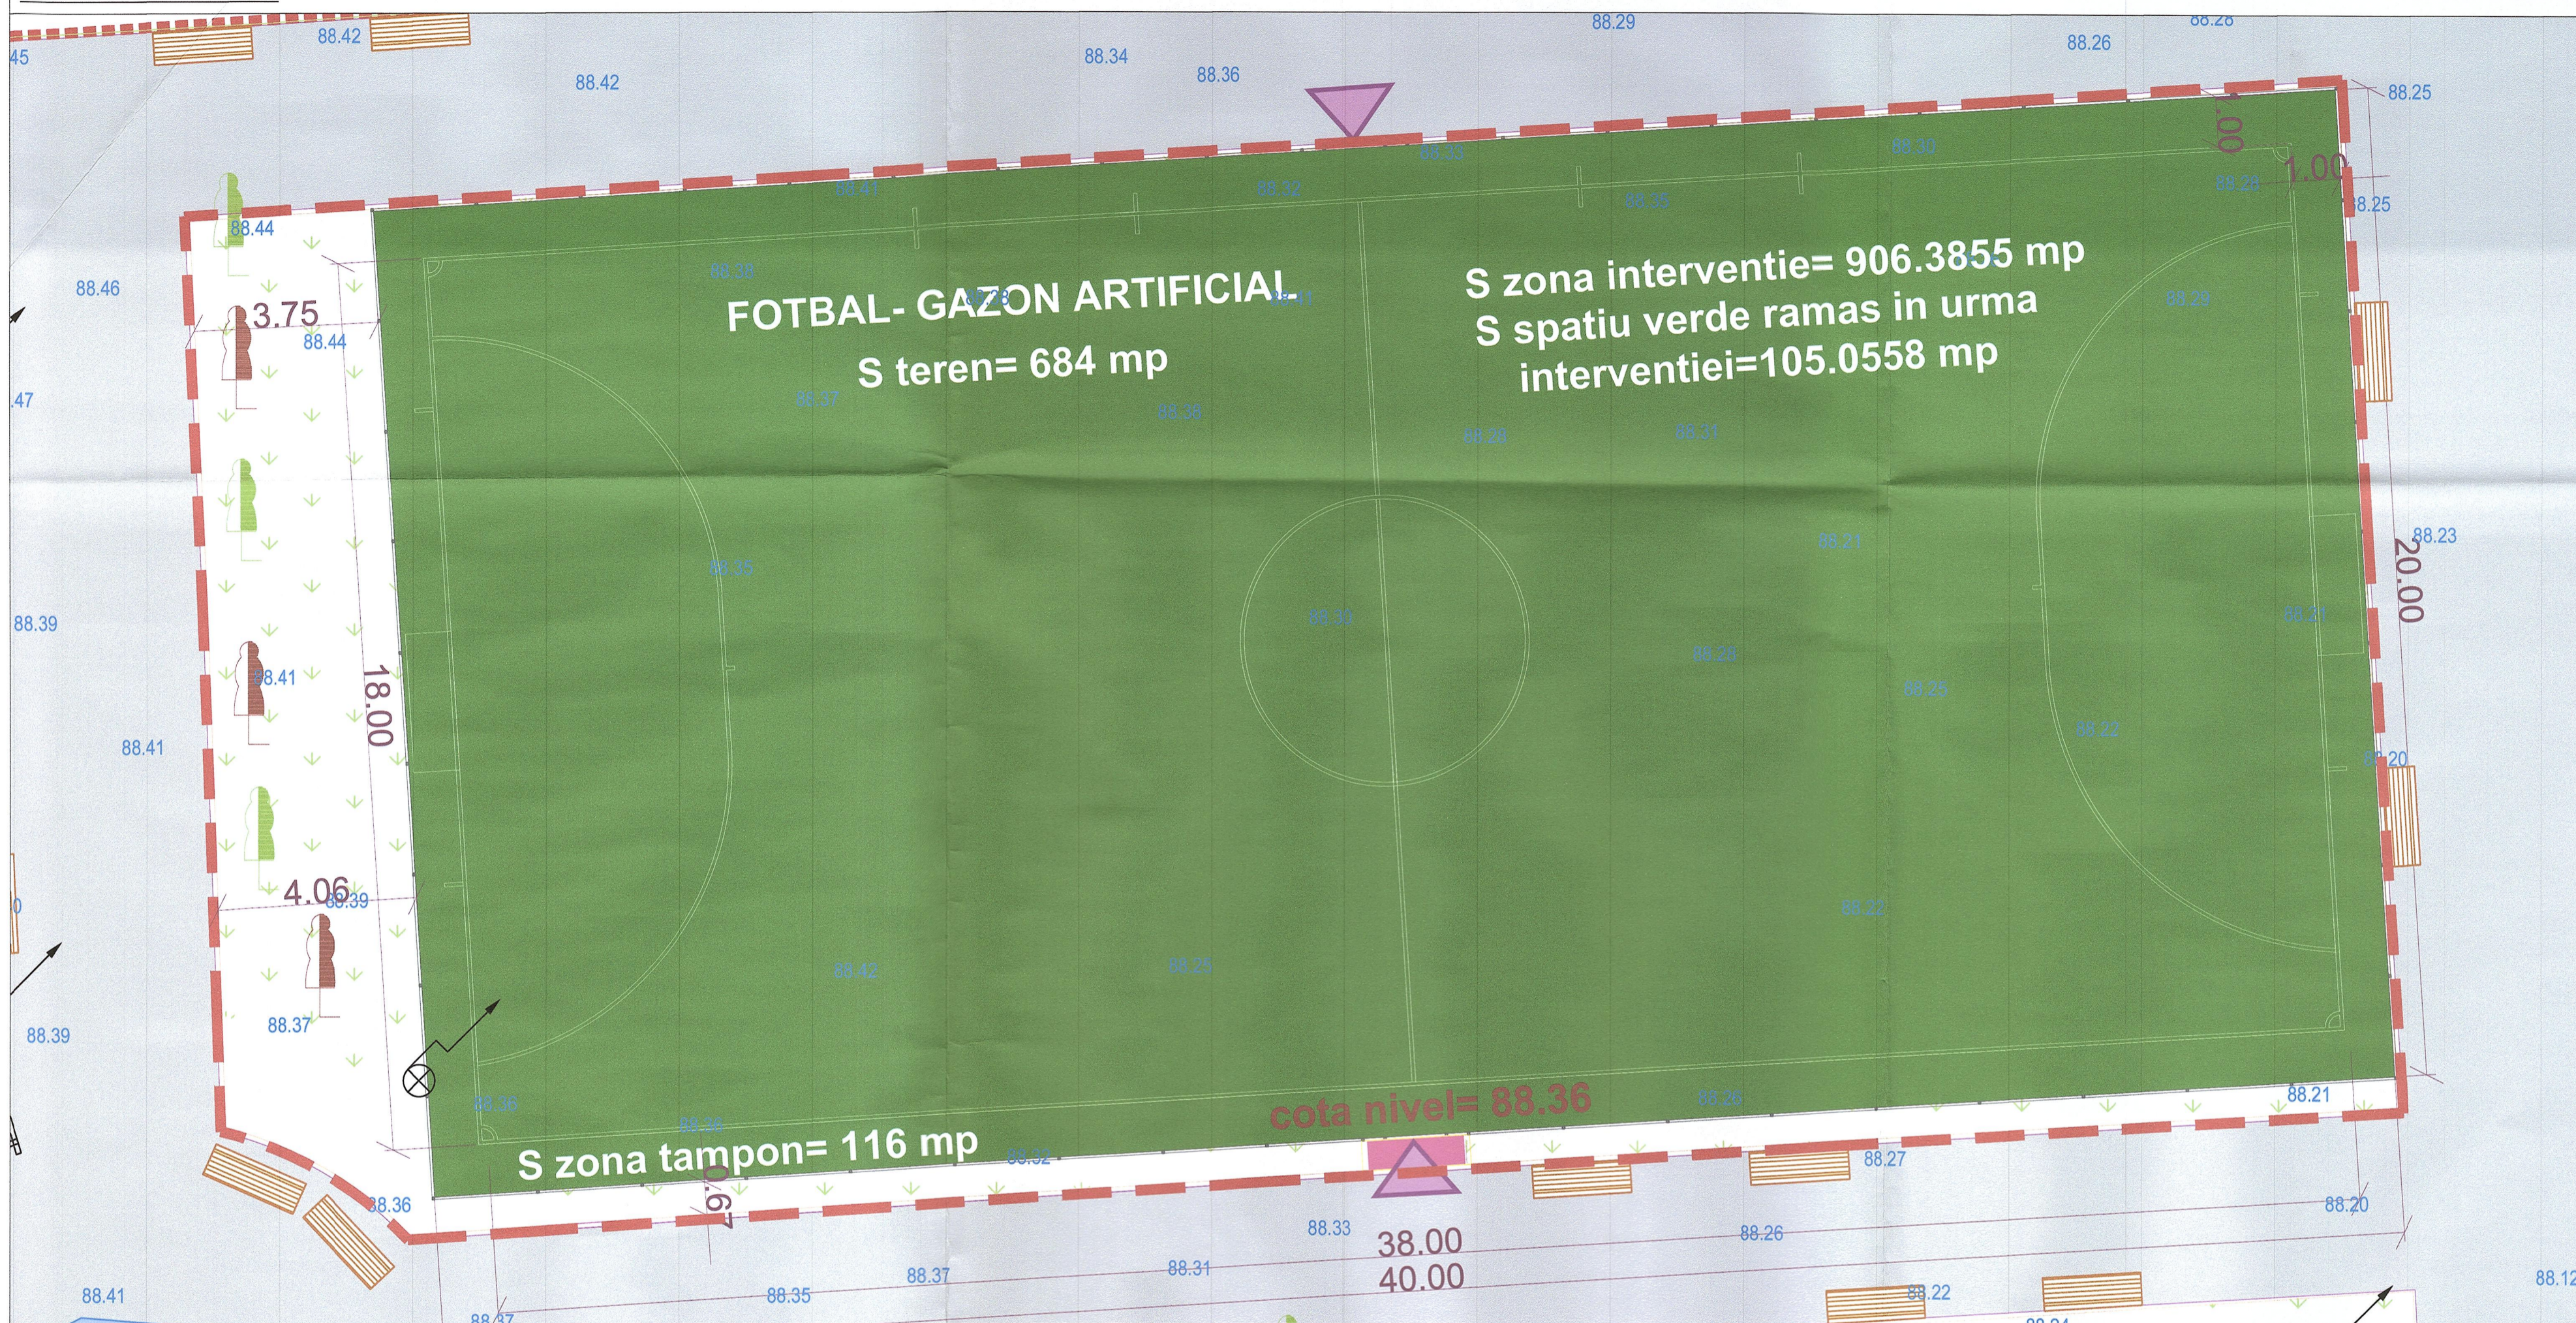

LEGENDA

- LIMITA ZONA DE INTERVENTIE
- ARBORI EXISTENTI
- ARBORI CARE SUNT PROPU SI SPRE REPOZITIONARE
- ALEE EXISTENTE
- SPATIU VERDE
- BANCUTE EXISTENTE
- COS DE GUNOI EXISTENT
- TEREN DE FOTBAL PROPUS- GAZON ARTIFICIAL
- ALEE PROPUSA
- GARD PROPUS
- BORDURA PROPUSA
- STALP METAL
- ACCES PIETONAL PE TERENURILE DE SPORT

LEGENDA TOPO

- GARD BETON
- GARD METAL
- ALEE PIETONALA
- BORDURA
- PERGOLA
- FANTANA ARTEZIANA
- ZONA TARTAR
- CAMIN APA
- POST TRANSFORMARE
- CISMEA
- ARBORI
- STALP ELECTRIC

INVENTAR ARBORI

ARBORI EXISTENTI	407
ARBORI PROPU SI SPRE REPOZITIONARE	72
ARBORI EXISTENTI RAMASI	335

Inventar de coordonate- limite cadastru

Pct. de contur			
Nr. Pct.	Coordonate pct. de contur		Lungimi latituri D(Li+1)
	X [m]	Y [m]	
3000	325920.528	583136.908	69.26
3001	325989.702	583133.371	9.87
3002	325989.400	583134.628	0.56
3003	325989.419	583135.178	29.84
3004	326003.055	583164.791	57.40
3005	326009.194	583221.857	28.54
3006	326011.767	583250.284	74.20
3007	326018.997	583324.129	11.74
3008	326020.341	583335.795	40.96
3009	325979.443	583338.055	33.44
3010	325981.742	583371.414	20.44
3011	325981.381	583373.201	20.00
3012	325989.632	583353.278	20.43
3013	325939.280	583355.065	20.00
3014	325941.029	583374.898	10.10
3015	325942.700	583384.851	7.47
3016	325935.279	583385.782	34.09
3017	325932.804	583351.780	52.98
3018	325929.265	583298.948	69.58
3019	325924.355	583229.542	78.57
3020	325919.032	583151.158	12.02
3021	325918.188	583138.188	3.27
S=18639mp P=704.73m			



PROIECTANT:
S.C. NCS PROJECT AND DESIGN S.R.L.

SPECIFICATIE	NUME	SEMNTURA	Beneficiar: A. D. P. D. U. SECTOR 6
SEF PROIECT	arh. Dan Gusatu		Adresa: Mun. Bucuresti, intr. Lt. Av. Caranda Gheorghe, nr. 9, sect. 6
PROIECTAT	arh. Dan Gusatu		Proiect: "RECONFIGURARE PARC B-DUL. TIMISOARA NR.10"
DESENAT	urb. Ana-Gabriela Baci		Adresa: ROMANIA, MUN. BUCURESTI, SECTOR 6, BULEVARDUL TIMISOARA NR.10
			Proiect nr: 06/2023
			Specialitatea: Arhitectura
			Data: 07/2023
			Faza:
			S.F.
			Scara: 1:100
			A 05